

**DARLINGTON BOROUGH COUNCIL
(PUBLIC FOOTPATH NO.12
MIDDLETON ST GEORGE)
EXTINGUISHMENT ORDER 2018**

This Order is made by Darlington Borough Council under Section 118 of the Highways Act 1980 because it appears to the authority that it is expedient that the public footpath as described in the Schedule to this Order should be extinguished on the ground that it is not needed for public use.

BY THIS ORDER

The public footpath over the land situate at Middleton St George, Darlington and shown on the Map attached hereto and described in the Schedule shall be extinguished at the end of 14 days from the date of confirmation of this Order which will be concurrent with the confirmation of the Darlington Borough Council (Public Footpath No. 22 Middleton St George) Creation Order 2018.

SCHEDULE

FOOTPATH TO BE EXTINGUISHED

Footpath No. 12 Middleton St George	Starting at Point A, NZ 36247 13769 on Footpath 12 Middleton St George going south via the level crossing to Point B, NZ 36269 13605 at Yarm Road. Width undefined.
--	---

Dated this 30th August 2018

The COMMON SEAL of DARLINGTON
BOROUGH COUNCIL was hereto
affixed in the presence of:-



Authorised Signatory



0 20 40 80 120 160 Meters

Proposed Extinguishment - Footpath 12: A - B

Proposed Creation - Footpath 22: A - C



Highways Act 1980
s.118 & s26
Extinguishment Order
Footpath 12 Middleton St George
Creation Order
Footpath 22 Middleton St George

Map 2

Rights of Way
not affected by proposals

Footpath

Rights of Way
affected by the proposals

Footpath to be
extinguished

Footpaths to be
created




Scale 1:2000

Date August 2018

Ian Williams (Director)
Economic Growth Group
Town Hall
Darlington DL1 5QT

© Crown copyright and database
rights 2013 Ordnance Survey
0100023728.
You are not permitted to copy,
sub-license, distribute or sell any
of this data to third parties in any form.

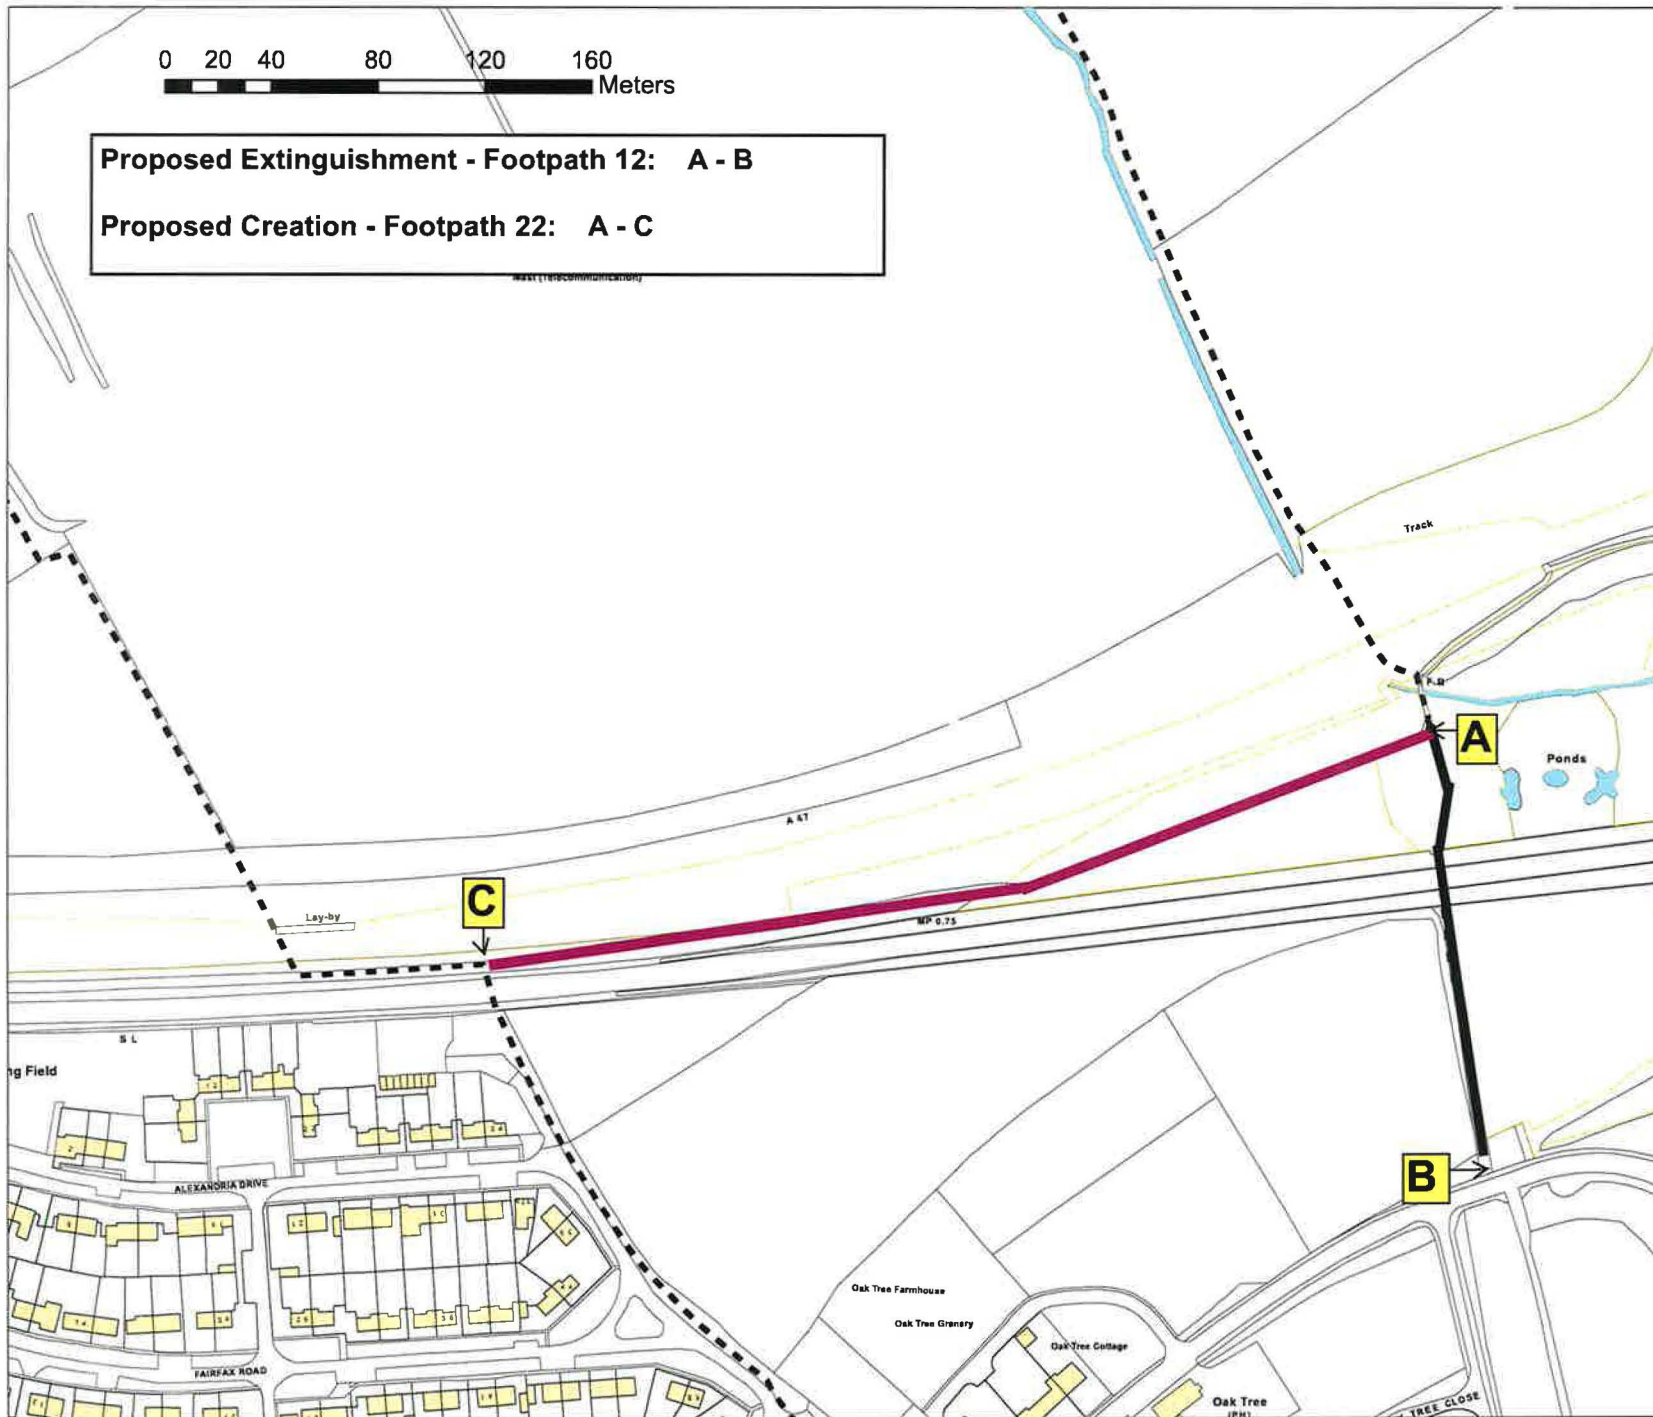

This Order is hereby confirmed this 27th January 2022

The COMMON SEAL of DARLINGTON
BOROUGH COUNCIL was hereto
affixed in the presence of:

A handwritten signature in black ink, appearing to be 'A. S.', written in a cursive style.

Authorised Signatory



18954