

**DARLINGTON BOROUGH COUNCIL  
ROAD TRAFFIC RESTRICTIONS  
(AMENDMENT NO.2) ORDER 2022**

**STATEMENT OF REASONS**

In compliance with section 1 of the Road Traffic Regulation Act 1984 Act it is considered expedient to make the Order to preserve and improve the amenities of the area through which the roads run and facilitate the passage on the road or any other road of any class of traffic (including pedestrians)

**DARLINGTON BOROUGH COUNCIL  
ROAD TRAFFIC RESTRICTIONS  
(AMENDMENT NO.2) ORDER 2022**

Darlington Borough Council in exercise of its powers under Sections 1, 2, 4, 32, 35, 49, 53 and 84 of the Road Traffic Regulation Act 1984 (hereinafter referred to as 'the Act') and of all other enabling powers and after consultation with the Chief Officer of Police in accordance with Part III of Schedule 9 of the Act and of the Traffic Management Act 2004 hereby make the following Order.

**PART 1  
DARLINGTON BOROUGH COUNCIL  
(PROHIBITION AND RESTRICTION OF WAITING AND LOADING)  
CONSOLIDATION ORDER 2019**

1. The Darlington Borough Council (Prohibition and Restriction of Waiting and Loading) Consolidation Order 2019 (as amended) ('the Prohibition and Restriction of Waiting and Loading Order 2019') is amended as follows:
  - 1.1 The lengths of road detailed in Schedule One to this Order are deleted from Schedule 3.01 to the Prohibition and Restriction of Waiting and Loading Order 2019
  - 1.2 The lengths of road detailed in Schedule Two to this Order are added to Schedule 3.01 to the Prohibition and Restriction of Waiting and Loading Order 2019
  - 1.3 The lengths of road detailed in Schedule Three to this Order are added to Schedule 5.04 to the Prohibition and Restriction of Waiting and Loading Order 2019
  - 1.4 The length of road detailed in Schedule Four to this Order is deleted from Schedule 5.06 to the Prohibition and Restriction of Waiting and Loading Order 2019
  - 1.5 The lengths of road detailed in Schedule Five to this Order are deleted from Schedule 6.01 to the Prohibition and Restriction of Waiting and Loading Order 2019
  - 1.6 The lengths of road detailed in Schedule Six to this Order are added to Schedule 6.01 to the Prohibition and Restriction of Waiting and Loading Order 2019
  - 1.7 The length of road detailed in Schedule Seven to this Order is deleted from Schedule 7.03 to the Prohibition and Restriction of Waiting and Loading Order 2019
  - 1.8 The length of road detailed in Schedule Eight to this Order is added to Schedule 7.03 to the Prohibition and Restriction of Waiting and Loading Order 2019

**PART 2**  
**DARLINGTON BOROUGH COUNCIL**  
**(ON STREET PARKING PLACES)**  
**CONSOLIDATION ORDER 2019**

2. The Darlington Borough Council (On Street Parking Places) Consolidation Order 2019 (as amended) ('the On Street Parking Places Order 2019') is amended as follows:
  - 2.1 The length of road and table detailed in Schedule Nine to this Order is added to Schedule 24.01 to the On Street Parking Places Order 2019
  - 2.2 The length of road and table detailed in Schedule Ten to this Order is added to Schedule 25.03 to the On Street Parking Places Order 2019

**PART 3**  
**DARLINGTON BOROUGH COUNCIL**  
**(MOVING TRAFFIC)**  
**CONSOLIDATION ORDER 2019**

3. The Darlington Borough Council (Moving Traffic) Consolidation Order 2019 (as amended) ('the Moving Traffic Order 2019') is amended as follows:
  - 3.1 The lengths of road detailed in Schedule Eleven to this Order are added to Schedule 50.01 to the Moving Traffic Order 2019
  - 3.2 The lengths of road detailed in Schedule Twelve to this Order are added to Schedule 50.02 to the Moving Traffic Order 2019

**PART 4**  
**GENERAL**

4. This Order is entitled the Darlington Borough Council Road Traffic Restrictions (Amendment No.2) Order 2022 and shall come into effect on the
5. All other provisions of the Prohibition and Restriction of Waiting and Loading Order 2019; the On Street Parking Places Order 2019 and the Moving Traffic Order 2019 not affected by this Order will continue in full force and effect

Dated this

THE COMMON SEAL of DARLINGTON  
BOROUGH COUNCIL was hereunto  
affixed in the presence of:

Authorised Signatory

**SCHEDULE ONE**

**DELETED FROM SCHEDULE 3.01  
PROHIBITION AND RESTRICTION OF WAITING AND LOADING ORDER 2019**

**No Waiting at any time and No Loading/Unloading at any time**

Backhouse Street	<p>the east side, from its junction with Victoria Road North Back southwards for a distance of 4.5 metres</p> <p>the west side, for its entire length</p>
Blackwellgate	<p>the north side, of the southern carriageway from its junction with Skinnergate to its junction with Houndgate</p>

**SCHEDULE TWO**

**ADDED TO SCHEDULE 3.01  
PROHIBITION AND RESTRICTION OF WAITING AND LOADING ORDER 2019**

**No Waiting at any time and No Loading/Unloading at any time**

Backhouse Street	<p>the east side of its southern carriageway, from its junction with Victoria Road North Back southwards for a distance of 4.5 metres</p> <p>the east side of its northern carriageway, from a point 4.5 metres south of its junction with Victoria Road North back of the southern carriageway to its junction with Victoria Road</p> <p>the west side of its northern carriageway, from its junction with Victoria Road North Back to its junction with Victoria Road</p>
Blackwellgate	<p>the north side, from a point 3 metres west of the western boundary 39 Blackwellgate to its junction with Houndgate</p> <p>the north side of the southern carriageway, from its junction with Skinnergate to a point 18 metres west of the western boundary 39 Blackwellgate</p>

**SCHEDULE THREE**

**ADDED TO SCHEDULE 5.04  
PROHIBITION AND RESTRICTION OF WAITING AND LOADING ORDER 2019**

**No Waiting and No Loading/Unloading Mon-Fri 8.30am-9.15am and 2.45pm-3.45pm**

Sunningdale Green	both sides, from its junction with Chantilly Avenue northwards, eastwards and southwards to include the turning head for a distance of 95 metres
-------------------	--

**SCHEDULE FOUR**

**DELETED FROM SCHEDULE 5.06  
PROHIBITION AND RESTRICTION OF WAITING AND LOADING ORDER 2019**

**No Waiting and No Loading/Unloading Mon – Fri 8am – 4pm**

Sunningdale Green	the east side, from a point 3 metres south of the southern boundary 6 Sunningdale Green northwards, eastwards and southwards to include the turning head for a distance of 36 metres
-------------------	--

**SCHEDULE FIVE****DELETED FROM SCHEDULE 6.01  
PROHIBITION AND RESTRICTION OF WAITING AND LOADING ORDER 2019****No waiting at any time**

Blackwell Lane	the south side, from a point 29 metres west of its junction with Grange Road West Back to the western boundary 39 Blackwell Lane
Friars Pardon	the south side, from its junction with Roundhill Road westwards for a distance of 9 metres
Harewood Hill	the east side, from its junction with Harewood Terrace northwards for a distance of 50 metres
Longfield Road	the north side, from a point 12 metres west to a point 14 metres east of its junction with Ridgeway
Neasham Road	the west side, from a point 4 metres north to a point 4 metres south of its junction with Walton Street
Roundhill Road, Hurworth	the west side, from its junction with West End northwards to a point 4 metres south of the northern boundary of 6a Roundhill Road

**SCHEDULE SIX****ADDED TO SCHEDULE 6.01  
PROHIBITION AND RESTRICTION OF WAITING AND LOADING ORDER 2019****No waiting at any time**

Barlow Street	both sides, from its junction with Pierremont Crescent westwards for a distance of 5 metres
Barrington Way	the east side, from its junction with Yarm Road to the northern end of the street  the west side, from a point 245 metres north of its junction with Yarm Road to the northern end of the street  the west side, from a point 136.5 metres to a point 174.5 metres north of its junction with Yarm Road  the west side, from its junction with Yarm Road northwards for a distance of 100 metres
Beadnell Close	both sides, from its junction with Salters Lane South westwards for a distance of 10 metres
Blackwell Lane	the south side, from a point 29 metres west of its junction with Grange Road West Back to a point 20 metres west of the eastern boundary 41 Blackwell Lane
Chantilly Avenue	the north side, from its junction with Sunningdale Green eastwards to a point 1 metres east of the western building line of 19 Sunningdale Green
Church View	the north side, from its junction with Hill House Lane westwards for a distance of 26 metres
Craig Street	the south side, from the western boundary 135 Craig Street to the eastern boundary 133 Craig Street
Davison Road	the east side, from its junction with Salters Lane North southwards for a distance of 21.5 metres  the west side, from its junction with Salters Lane North southwards for a distance of 13 metres



**SCHEDULE SIX (continued)**

Deneside Road	<p>the north side, from its junction with Woodland Road eastwards for a distance of 16 metres</p> <p>the south side, from its junction with Woodland Road eastwards for a distance of 11.5 metres</p>
Edinburgh Drive	the east side, from a point 8 metres north to a point 6 metres south of its junction with Salutation Road
Friars Pardon	the south side, from its junction with Roundhill Road westwards to the eastern boundary 2 Friars Pardon
Geneva Road	<p>the east side, from a point 14.5 metres north to a point 12 metres south of its junction with Geneva Road</p> <p>the west side, from a point 14.5 metres north to a point 11 metres south of its junction with Harris Street</p>
Glebe Road	<p>the east side, from its junction with Salters Lane North northwards for a distance of 10 metres</p> <p>the west side, from its junction with Salters Lane North northwards for a distance of 3 metres</p>
Harewood Hill	the east side, from its junction with Harewood Terrace to the northern end of the street
Harris Street	both sides, from a point 10 metres east to a point 10 metres west of its junction with Geneva Road
Haughton Road	the north side, from a point 1 metres west of the eastern building line 229 Haughton Road to the eastern boundary 241 Haughton Road
Heathfield Park	both sides, from its junction with Station Road eastwards for a distance of 10 metres
Hill House Lane	both sides, from its junction with South View to the southern boundary 1 South View
Hutton Avenue	the east side, from a point 5 metres north to a point 5 metres south of its junction with Latimer Road

**SCHEDULE SIX (continued)**

Latimer Road	<p>both sides, from its junction with Salters Lane South westwards for a distance of 5 metres</p> <p>the north side, from its junction of Hutton Avenue eastwards for a distance of 10 metres</p> <p>the south side, from its junction with Hutton Avenue eastwards for a distance of 9 metres</p>
Longfield Road	<p>the north side, from a point 14 metres east to a point 85 metres west of its junction with Ridgeway</p> <p>the south side, from a point 10 metres west of the western boundary 25 Longfield Road to the western boundary 39 Longfield Road</p>
Morton Park Way	<p>the east side, from its junction with Palm Court southwards for a distance of 10 metres</p> <p>the west side, from a point 10 metres to a point 25 metres south of its junction with Morton Road</p>
Morton Road	both sides, for its entire length
Neasham Road	the west side, from a point 4 metres north of its junction with Walton Street to a point 4 metres south of its junction with Thirlmere Road
Nightingale Avenue	both sides, from its junction with Salters Lane South eastwards for a distance of 9 metres
Orchard Road	<p>the north side, from the western boundary 46 Orchard Road to the eastern boundary 44 Orchard Road</p> <p>the south side, from the western boundary 39 Orchard Road to the eastern boundary 37 Orchard Road</p>
Pierremont Crescent	the west side, from a point 5 metres north to a point 7 metres south of its junction with Barlow Street
Roundhill Road, Hurworth	the west side, from its junction with West End northwards to a point a 43.56 metres south of its junction with Friars Pardon

**SCHEDULE SIX (continued)**

Salters Avenue	both sides, from its junction with Salters Lane South westwards for a distance of 10 metres
Salters Lane North	the north side, from a point 10 metres west to a point 23 metres east of its junction with Glebe Road  the south side, from a point 8 metres west to a point 27.5 metres east of its junction with Davison Road
Salters Lane South	the east side, from a point 10 metres north to a point 10 metres south of its junction with Nightingale Avenue  the east side, from a point 17.5 metres north to a point 10 metres south of its junction with Welbeck Avenue  the east side, from a point 18 metres north to a point 10 metres south of its junction with Ramsey Walk  the west side, from a point 13.5 metres north to a point 5 metres south of its junction with Springwell Terrace  the west side, from a point 12 metres north to a point 7.5 metres south of its junction with Beadnell Close  the west side, from its junction with Waddington Drive northwards for a distance of 12 metres  the west side, from the northern boundary 4a Salters Lane South to a point 7.5 metres north of its junction with Salters Avenue  the west side, from a point 5 metres north to a point 5 metres south of its junction with Latimer Road
Salutation Road	both sides, from its junction with Edinburgh Drive eastwards for a distance of 5 metres
South View	the north side, from its junction with Hill House Lane eastwards for a distance of 9 metres
Springwell Terrace	both sides, from its junction with Salters Lane South westwards for a distance of 5 metres

**SCHEDULE SIX (continued)**

Station Road, Middleton St George	<p>the east side, from a point 5.5 metres north of its junction with Woodland Green southwards to the northern boundary 5 Station Road</p> <p>the east side, from the northern boundary 1 Harpers Terrace southwards to the southern boundary 15 Station Terrace</p>
The Front, Middleton St George	the south side, from a point 12 metres east of the western boundary 10 The Front westwards for a distance of 35 metres
Thomas Sopwith Way	both sides, from its junction with Newton Lane to its junction with Edward Pease Way
Tower Road	<p>both sides, from a point 5 metres north to a point 5 metres south of its junction with Vine Street</p> <p>both sides, from its junction with Craig Street southwards for a distance of 5 metres</p> <p>both sides, from a point 5 metres north to a point 5 metres south of its junction with Orchard Road</p>
Trinity Road	the south side, from a point 10 metres west to a point 10 east of its junction of Swinden Court
Vine Street	both sides, from a point 3 metres west to a point 3 metres east of its junction with Tower Road
Waddington Drive	both sides, from its junction with Salters Lane South westwards for a distance of 5 metres
Winchester Way	<p>the north side, from its junction with Stockton Road to the western boundary 1 Winchester Way</p> <p>the south side, from its junction with Stockton Road eastwards for a distance of 23.5 metres</p>
Woodland Road	the east side, from its junction with West Auckland Road southwards to its junction with Staindrop Road
Woodlands Green, Middleton St George	both sides, from its junction with Station Road eastwards for a distance of 10 metres

**SCHEDULE SEVEN**

**DELETED FROM SCHEDULE 7.03  
PROHIBITION AND RESTRICTION OF WAITING AND LOADING ORDER 2019**

**No Waiting Mon-Sat 9am-5pm**

Harewood Hill	the east side, from a point 50 metres north of its junction with Harewood Terrace to the northern end of the street
---------------	---

**SCHEDULE EIGHT**

**ADDED TO SCHEDULE 7.03  
PROHIBITION AND RESTRICTION OF WAITING AND LOADING ORDER 2019**

**No Waiting Mon – Sat 9am – 5pm**

Sparrow Hall Drive	the north side, from a point 49 metres west of its junction with Whinbush Way to a point 12 metres west of its junction with Killin Road
--------------------	--

**SCHEDULE NINE**

**ADDED TO SCHEDULE 24.01  
ON STREET PARKING PLACES ORDER 2019**

**Loading Bays  
All Days**

<b>Column1</b>	<b>Column2</b>	<b>Column3</b>	<b>Column4</b>
Blackwellgate the north side, from a point 3 metres west of the western boundary 39 Blackwellgate westwards for a distance of 15 metres	parallel to the carriageway	At all times	No maximum



**SCHEDULE TEN****ADDED TO SCHEDULE 25.03  
ON STREET PARKING PLACES ORDER 2019****Limited Waiting Parking****Monday - Saturday**

<b>Column1</b>	<b>Column2</b>	<b>Column3</b>	<b>Column4</b>	<b>Column5</b>
<b>Part of Road Authorised to be used as a Parking Place</b>	<b>Position in which vehicles may wait</b>	<b>Classes of Vehicles</b>	<b>Charging Hours</b>	<b>Maximum Stay</b>
Tower Road the west side, from a point 5 metres south of its junction with Orchard Road southwards for a distance of 12 metres	parallel to the carriageway	Any vehicle	9am-5pm	2 hours





**SCHEDULE ELEVEN**

**ADDED TO SCHEDULE 50.01  
MOVING TRAFFIC ORDER 2019**

**Speed Limit 20 miles per hour**

Newton Lane	from a point 5.5 metres north of its junction with Berwick Road northwards for a distance of 159 metres
Roundhill Road, Hurworth	from a point 19 metres south of its junction with Roundhill Close to the northern boundary 1 Roundhill Road
Whitby Way	from the western boundary 93 Whitby Way to the southern boundary of 54/56 Whitby Way

**SCHEDULE TWELVE**

**ADDED TO SCHEDULE 50.02  
MOVING TRAFFIC ORDER 2019**

**Speed Limit 30 miles per hour**

Back Lane, Great Stainton	for its entire length
Glebe Road, Great Stainton	for its entire length

**DARLINGTON BOROUGH COUNCIL  
ROAD TRAFFIC RESTRICTIONS  
(AMENDMENT NO.2) ORDER 2022**

Notice is hereby given that Darlington Borough Council proposes to make an Order under Sections 1, 2, 4, 32, 35, 49, 53 and 84 of the Road Traffic Regulation Act 1984 and of the Traffic Management Act 2004. The effect of the Order will be to amend the Darlington Borough Council (Prohibition and Restriction of Waiting and Loading) Consolidation Order 2019 ('the Prohibition and Restriction of Waiting and Loading Order 2019'); the Darlington Borough Council (On Street Parking Places) Consolidation Order 2019 ('the On Street Parking Places Order 2019') and the Darlington Borough Council (Moving Traffic) Consolidation Order 2019 ('the Moving Traffic Order 2019') as follows:

1. The lengths of road detailed in Schedule One to this Notice are deleted from Schedule 3.01 to the Prohibition and Restriction of Waiting and Loading Order 2019
2. The lengths of road detailed in Schedule Two to this Notice are added to Schedule 3.01 to the Prohibition and Restriction of Waiting and Loading Order 2019
3. The lengths of road detailed in Schedule Three to this Notice are added to Schedule 5.04 to the Prohibition and Restriction of Waiting and Loading Order 2019
4. The length of road detailed in Schedule Four to this Notice is deleted from Schedule 5.06 to the Prohibition and Restriction of Waiting and Loading Order 2019
5. The lengths of road detailed in Schedule Five to this Notice are deleted from Schedule 6.01 to the Prohibition and Restriction of Waiting and Loading Order 2019
6. The lengths of road detailed in Schedule Six to this Notice are added to Schedule 6.01 to the Prohibition and Restriction of Waiting and Loading Order 2019
7. The length of road detailed in Schedule Seven to this Notice is deleted from Schedule 7.03 to the Prohibition and Restriction of Waiting and Loading Order 2019
8. The length of road detailed in Schedule Eight to this Notice is added to Schedule 7.03 to the Prohibition and Restriction of Waiting and Loading Order 2019
9. The length of road and table detailed in Schedule Nine to this Notice is added to Schedule 24.01 to the On Street Parking Places Order 2019
10. The length of road and table detailed in Schedule Ten to this Notice is added to Schedule 25.03 to the On Street Parking Places Order 2019
11. The lengths of road detailed in Schedule Eleven to this Notice are added to Schedule 50.01 to the Moving Traffic Order 2019

12. The lengths of road detailed in Schedule Twelve to this Notice are added to Schedule 50.02 to the Moving Traffic Order 2019

The draft Order, plans and a statement of the Council's reasons for making the Order may be viewed at [www.darlington.gov.uk/transport-and-streets/traffic-regulation-orders-and-consultations](http://www.darlington.gov.uk/transport-and-streets/traffic-regulation-orders-and-consultations). Copies may also be requested by phoning 01325-405492 (please use same number if you wish to make an appointment to view the documents in person at the Town Hall); or by writing to the Assistant Director – Law and Governance, Operations Group, Darlington Borough Council, Town Hall, Darlington DL1 5QT (please quote reference: AE); or by emailing [trafficorders@darlington.gov.uk](mailto:trafficorders@darlington.gov.uk)

If you wish to object to the proposals contained in the Order you should send the grounds of your objection in writing by the 4<sup>th</sup> April 2022 to the Assistant Director – Law and Governance, Operations Group, Town Hall, Darlington DL1 5QT (please quote reference: AE) or email [trafficorders@darlington.gov.uk](mailto:trafficorders@darlington.gov.uk)

Dated 14<sup>th</sup> March 2022

Luke Swinhoe,  
Assistant Director – Law and Governance

**SCHEDULE ONE**

**DELETED FROM SCHEDULE 3.01  
PROHIBITION AND RESTRICTION OF WAITING AND LOADING ORDER 2019**

**No Waiting at any time and No Loading/Unloading at any time**

Backhouse Street	<p>the east side, from its junction with Victoria Road North Back southwards for a distance of 4.5 metres</p> <p>the west side, for its entire length</p>
Blackwellgate	<p>the north side, of the southern carriageway from its junction with Skinnergate to its junction with Houndgate</p>

**SCHEDULE TWO**

**ADDED TO SCHEDULE 3.01  
PROHIBITION AND RESTRICTION OF WAITING AND LOADING ORDER 2019**

**No Waiting at any time and No Loading/Unloading at any time**

Backhouse Street	<p>the east side of its southern carriageway, from its junction with Victoria Road North Back southwards for a distance of 4.5 metres</p> <p>the east side of its northern carriageway, from a point 4.5 metres south of its junction with Victoria Road North back of the southern carriageway to its junction with Victoria Road</p> <p>the west side of its northern carriageway, from its junction with Victoria Road North Back to its junction with Victoria Road</p>
Blackwellgate	<p>the north side, from a point 3 metres west of the western boundary 39 Blackwellgate to its junction with Houndgate</p> <p>the north side of the southern carriageway, from its junction with Skinnergate to a point 18 metres west of the western boundary 39 Blackwellgate</p>

**SCHEDULE THREE**

**ADDED TO SCHEDULE 5.04  
PROHIBITION AND RESTRICTION OF WAITING AND LOADING ORDER 2019**

**No Waiting and No Loading/Unloading Mon-Fri 8.30am-9.15am and 2.45pm-3.45pm**

Sunningdale Green	both sides, from its junction with Chantilly Avenue northwards, eastwards and southwards to include the turning head for a distance of 95 metres
-------------------	--

**SCHEDULE FOUR**

**DELETED FROM SCHEDULE 5.06  
PROHIBITION AND RESTRICTION OF WAITING AND LOADING ORDER 2019**

**No Waiting and No Loading/Unloading Mon – Fri 8am – 4pm**

Sunningdale Green	the east side, from a point 3 metres south of the southern boundary 6 Sunningdale Green northwards, eastwards and southwards to include the turning head for a distance of 36 metres
-------------------	--

**SCHEDULE FIVE****DELETED FROM SCHEDULE 6.01  
PROHIBITION AND RESTRICTION OF WAITING AND LOADING ORDER 2019****No waiting at any time**

Blackwell Lane	the south side, from a point 29 metres west of its junction with Grange Road West Back to the western boundary 39 Blackwell Lane
Friars Pardon	the south side, from its junction with Roundhill Road westwards for a distance of 9 metres
Harewood Hill	the east side, from its junction with Harewood Terrace northwards for a distance of 50 metres
Longfield Road	the north side, from a point 12 metres west to a point 14 metres east of its junction with Ridgeway
Neasham Road	the west side, from a point 4 metres north to a point 4 metres south of its junction with Walton Street
Roundhill Road, Hurworth	the west side, from its junction with West End northwards to a point 4 metres south of the northern boundary of 6a Roundhill Road

**SCHEDULE SIX****ADDED TO SCHEDULE 6.01  
PROHIBITION AND RESTRICTION OF WAITING AND LOADING ORDER 2019****No waiting at any time**

Barlow Street	both sides, from its junction with Pierremont Crescent westwards for a distance of 5 metres
Barrington Way	the east side, from its junction with Yarm Road to the northern end of the street  the west side, from a point 245 metres north of its junction with Yarm Road to the northern end of the street  the west side, from a point 136.5 metres to a point 174.5 metres north of its junction with Yarm Road  the west side, from its junction with Yarm Road northwards for a distance of 100 metres
Beadnell Close	both sides, from its junction with Salters Lane South westwards for a distance of 10 metres
Blackwell Lane	the south side, from a point 29 metres west of its junction with Grange Road West Back to a point 20 metres west of the eastern boundary 41 Blackwell Lane
Chantilly Avenue	the north side, from its junction with Sunningdale Green eastwards to a point 1 metres east of the western building line of 19 Sunningdale Green
Church View	the north side, from its junction with Hill House Lane westwards for a distance of 26 metres
Craig Street	the south side, from the western boundary 135 Craig Street to the eastern boundary 133 Craig Street
Davison Road	the east side, from its junction with Salters Lane North southwards for a distance of 21.5 metres  the west side, from its junction with Salters Lane North southwards for a distance of 13 metres

**SCHEDULE SIX (continued)**

Deneside Road	<p>the north side, from its junction with Woodland Road eastwards for a distance of 16 metres</p> <p>the south side, from its junction with Woodland Road eastwards for a distance of 11.5 metres</p>
Edinburgh Drive	the east side, from a point 8 metres north to a point 6 metres south of its junction with Salutation Road
Friars Pardon	the south side, from its junction with Roundhill Road westwards to the eastern boundary 2 Friars Pardon
Geneva Road	<p>the east side, from a point 14.5 metres north to a point 12 metres south of its junction with Geneva Road</p> <p>the west side, from a point 14.5 metres north to a point 11 metres south of its junction with Harris Street</p>
Glebe Road	<p>the east side, from its junction with Salters Lane North northwards for a distance of 10 metres</p> <p>the west side, from its junction with Salters Lane North northwards for a distance of 3 metres</p>
Harewood Hill	the east side, from its junction with Harewood Terrace to the northern end of the street
Harris Street	both sides, from a point 10 metres east to a point 10 metres west of its junction with Geneva Road
Haughton Road	the north side, from a point 1 metres west of the eastern building line 229 Haughton Road to the eastern boundary 241 Haughton Road
Heathfield Park	both sides, from its junction with Station Road eastwards for a distance of 10 metres
Hill House Lane	both sides, from its junction with South View to the southern boundary 1 South View
Hutton Avenue	the east side, from a point 5 metres north to a point 5 metres south of its junction with Latimer Road



**SCHEDULE SIX (continued)**

Latimer Road	<p>both sides, from its junction with Salters Lane South westwards for a distance of 5 metres</p> <p>the north side, from its junction of Hutton Avenue eastwards for a distance of 10 metres</p> <p>the south side, from its junction with Hutton Avenue eastwards for a distance of 9 metres</p>
Longfield Road	<p>the north side, from a point 14 metres east to a point 85 metres west of its junction with Ridgeway</p> <p>the south side, from a point 10 metres west of the western boundary 25 Longfield Road to the western boundary 39 Longfield Road</p>
Morton Park Way	<p>the east side, from its junction with Palm Court southwards for a distance of 10 metres</p> <p>the west side, from a point 10 metres to a point 25 metres south of its junction with Morton Road</p>
Morton Road	both sides, for its entire length
Neasham Road	the west side, from a point 4 metres north of its junction with Walton Street to a point 4 metres south of its junction with Thirlmere Road
Nightingale Avenue	both sides, from its junction with Salters Lane South eastwards for a distance of 9 metres
Orchard Road	<p>the north side, from the western boundary 46 Orchard Road to the eastern boundary 44 Orchard Road</p> <p>the south side, from the western boundary 39 Orchard Road to the eastern boundary 37 Orchard Road</p>
Pierremont Crescent	the west side, from a point 5 metres north to a point 7 metres south of its junction with Barlow Street
Roundhill Road, Hurworth	the west side, from its junction with West End northwards to a point a 43.56 metres south of its junction with Friars Pardon

**SCHEDULE SIX (continued)**

Salters Avenue	both sides, from its junction with Salters Lane South westwards for a distance of 10 metres
Salters Lane North	the north side, from a point 10 metres west to a point 23 metres east of its junction with Glebe Road  the south side, from a point 8 metres west to a point 27.5 metres east of its junction with Davison Road
Salters Lane South	the east side, from a point 10 metres north to a point 10 metres south of its junction with Nightingale Avenue  the east side, from a point 17.5 metres north to a point 10 metres south of its junction with Welbeck Avenue  the east side, from a point 18 metres north to a point 10 metres south of its junction with Ramsey Walk  the west side, from a point 13.5 metres north to a point 5 metres south of its junction with Springwell Terrace  the west side, from a point 12 metres north to a point 7.5 metres south of its junction with Beadnell Close  the west side, from its junction with Waddington Drive northwards for a distance of 12 metres  the west side, from the northern boundary 4a Salters Lane South to a point 7.5 metres north of its junction with Salters Avenue  the west side, from a point 5 metres north to a point 5 metres south of its junction with Latimer Road
Salutation Road	both sides, from its junction with Edinburgh Drive eastwards for a distance of 5 metres
South View	the north side, from its junction with Hill House Lane eastwards for a distance of 9 metres
Springwell Terrace	both sides, from its junction with Salters Lane South westwards for a distance of 5 metres

**SCHEDULE SIX (continued)**

Station Road, Middleton St George	<p>the east side, from a point 5.5 metres north of its junction with Woodland Green southwards to the northern boundary 5 Station Road</p> <p>the east side, from the northern boundary 1 Harpers Terrace southwards to the southern boundary 15 Station Terrace</p>
The Front, Middleton St George	the south side, from a point 12 metres east of the western boundary 10 The Front westwards for a distance of 35 metres
Thomas Sopwith Way	both sides, from its junction with Newton Lane to its junction with Edward Pease Way
Tower Road	<p>both sides, from a point 5 metres north to a point 5 metres south of its junction with Vine Street</p> <p>both sides, from its junction with Craig Street southwards for a distance of 5 metres</p> <p>both sides, from a point 5 metres north to a point 5 metres south of its junction with Orchard Road</p>
Trinity Road	the south side, from a point 10 metres west to a point 10 east of its junction of Swinden Court
Vine Street	both sides, from a point 3 metres west to a point 3 metres east of its junction with Tower Road
Waddington Drive	both sides, from its junction with Salters Lane South westwards for a distance of 5 metres
Winchester Way	<p>the north side, from its junction with Stockton Road to the western boundary 1 Winchester Way</p> <p>the south side, from its junction with Stockton Road eastwards for a distance of 23.5 metres</p>
Woodland Road	the east side, from its junction with West Auckland Road southwards to its junction with Staindrop Road
Woodlands Green, Middleton St George	both sides, from its junction with Station Road eastwards for a distance of 10 metres

**SCHEDULE SEVEN**

**DELETED FROM SCHEDULE 7.03  
PROHIBITION AND RESTRICTION OF WAITING AND LOADING ORDER 2019**

**No Waiting Mon-Sat 9am-5pm**

Harewood Hill	the east side, from a point 50 metres north of its junction with Harewood Terrace to the northern end of the street
---------------	---

**SCHEDULE EIGHT**

**ADDED TO SCHEDULE 7.03  
PROHIBITION AND RESTRICTION OF WAITING AND LOADING ORDER 2019**

**No Waiting Mon – Sat 9am – 5pm**

Sparrow Hall Drive	the north side, from a point 49 metres west of its junction with Whinbush Way to a point 12 metres west of its junction with Killin Road
--------------------	--

**SCHEDULE NINE**

**ADDED TO SCHEDULE 24.01  
ON STREET PARKING PLACES ORDER 2019**

**Loading Bays  
All Days**

<b>Column1</b>	<b>Column2</b>	<b>Column3</b>	<b>Column4</b>
Blackwellgate the north side, from a point 3 metres west of the western boundary 39 Blackwellgate westwards for a distance of 15 metres	parallel to the carriageway	At all times	No maximum



**SCHEDULE TEN****ADDED TO SCHEDULE 25.03  
ON STREET PARKING PLACES ORDER 2019****Limited Waiting Parking****Monday - Saturday**

<b>Column1</b>	<b>Column2</b>	<b>Column3</b>	<b>Column4</b>	<b>Column5</b>
<b>Part of Road Authorised to be used as a Parking Place</b>	<b>Position in which vehicles may wait</b>	<b>Classes of Vehicles</b>	<b>Charging Hours</b>	<b>Maximum Stay</b>
Tower Road the west side, from a point 5 metres south of its junction with Orchard Road southwards for a distance of 12 metres	parallel to the carriageway	Any vehicle	9am-5pm	2 hours



**SCHEDULE ELEVEN**

**ADDED TO SCHEDULE 50.01  
MOVING TRAFFIC ORDER 2019**

**Speed Limit 20 miles per hour**

Newton Lane	from a point 5.5 metres north of its junction with Berwick Road northwards for a distance of 159 metres
Roundhill Road, Hurworth	from a point 19 metres south of its junction with Roundhill Close to the northern boundary 1 Roundhill Road
Whitby Way	from the western boundary 93 Whitby Way to the southern boundary of 54/56 Whitby Way


**SCHEDULE TWELVE**

**ADDED TO SCHEDULE 50.02  
MOVING TRAFFIC ORDER 2019**

**Speed Limit 30 miles per hour**


Back Lane, Great Stainton	for its entire length
Glebe Road, Great Stainton	for its entire length



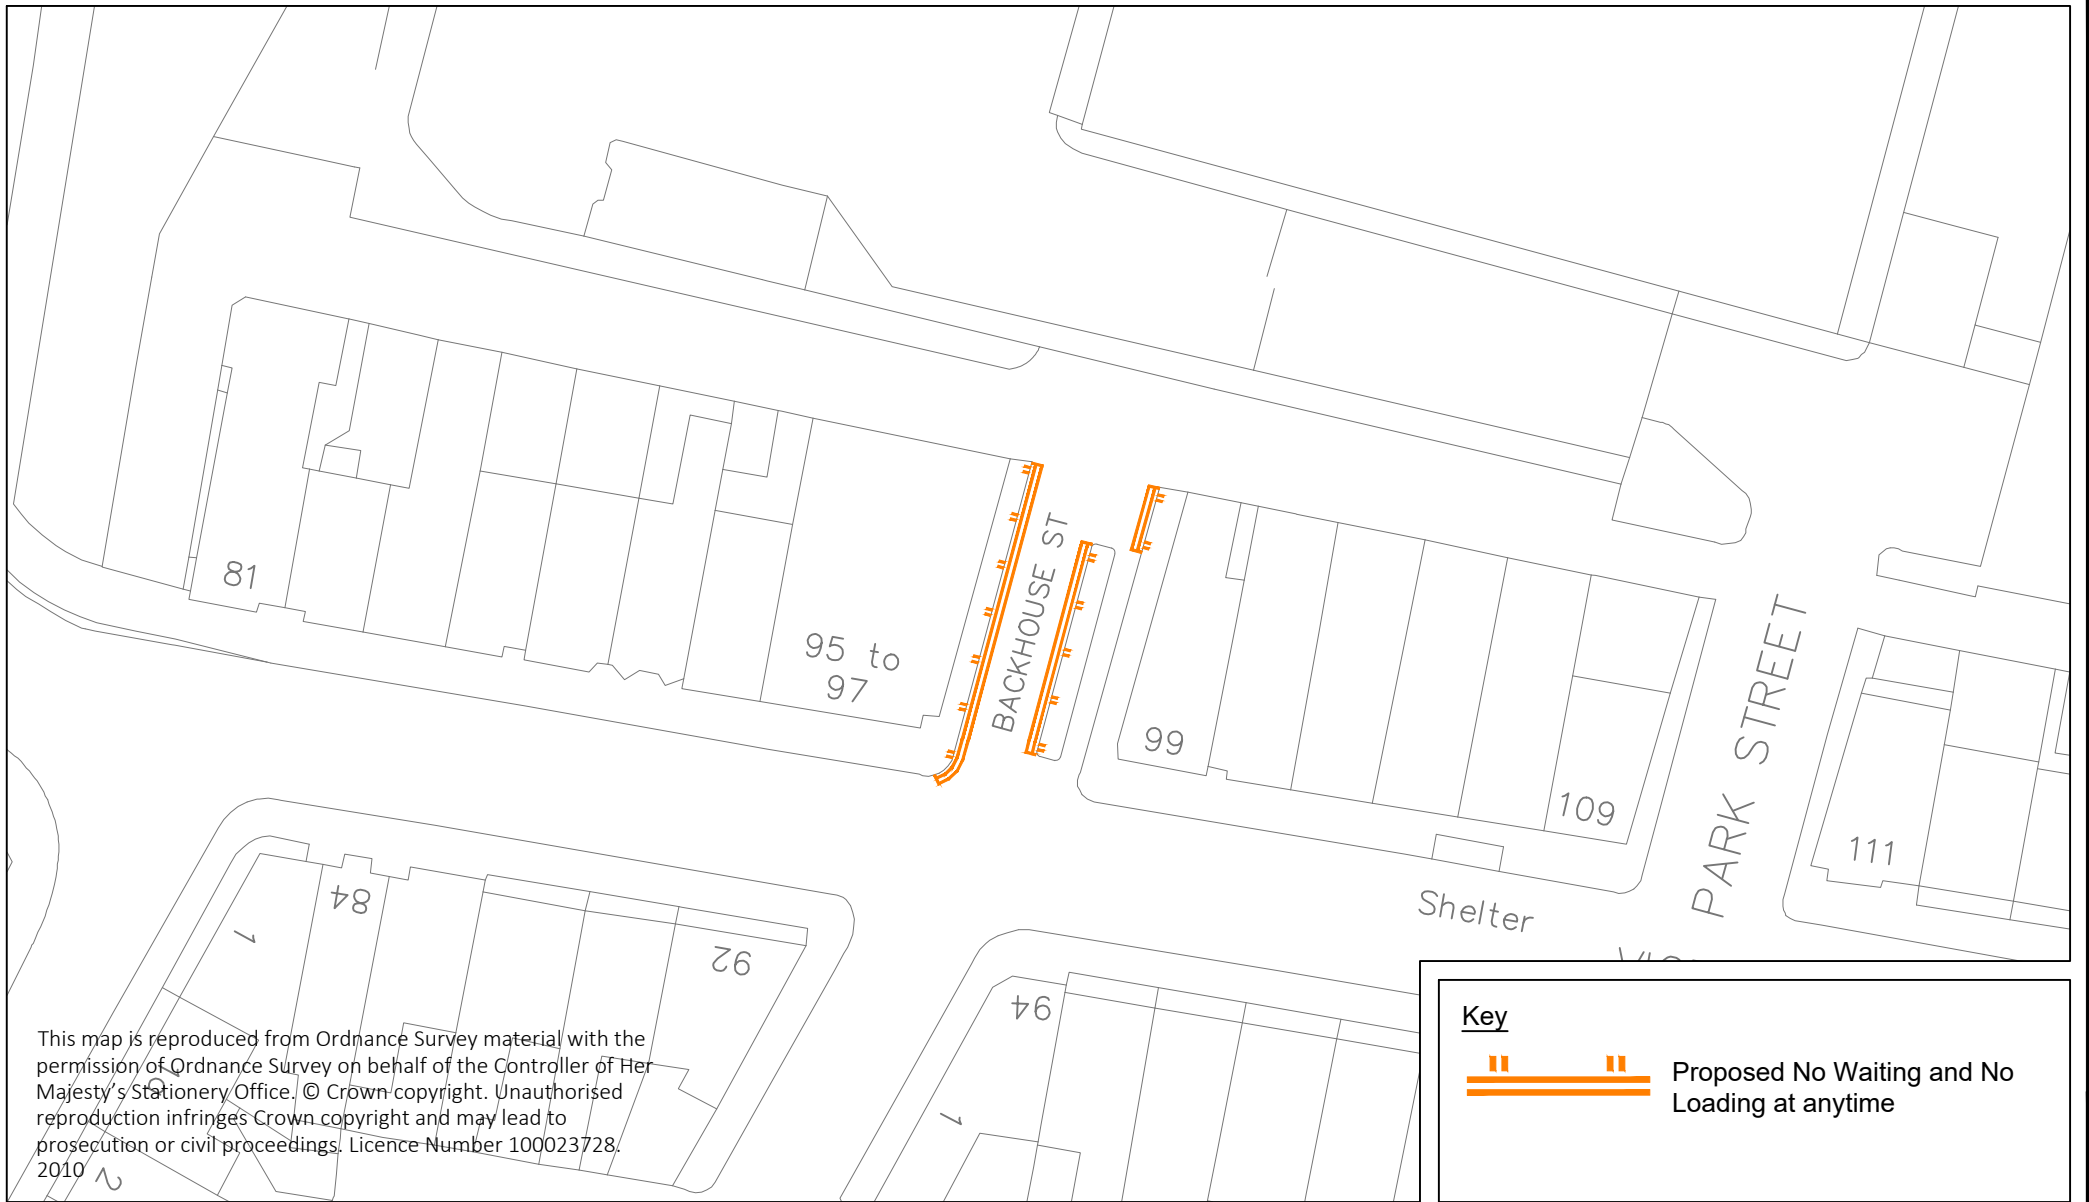

This map is reproduced from Ordnance Survey material with the permission of Ordnance Survey on behalf of the Controller of Her Majesty's Stationery Office. © Crown copyright. Unauthorised reproduction infringes Crown copyright and may lead to prosecution or civil proceedings. Licence Number 100023728. 2010


**Key**



**Proposed No Waiting and No Loading at anytime**



Services Group  
 Transport & Capital  
 Projects  
 17 Allington Way Darlington  
 DL1 4QB  
 Tel : (01325) 405222

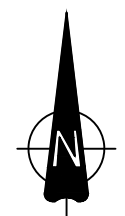


Scale. <b>1 : 500</b>	Project No.	Project Title. <b>Backhouse Street</b>	
Drawn By. <b>CE</b>	Date. <b>1/3/2022</b>	Drawing Title. <b>Proposed Waiting Restrictions</b>	
Approved By. <b>PGI</b>	Date. <b>1/3/2022</b>	Drawing No.	Rev / Amdt.



This map is reproduced from Ordnance Survey material with the permission of Ordnance Survey on behalf of the Controller of Her Majesty's Stationery Office. © Crown copyright. Unauthorised reproduction infringes Crown copyright and may lead to prosecution or civil proceedings. Licence Number 100023728. 2010

**Key**

 Proposed No waiting at anytime



Services Group  
Transport & Capital  
Projects  
17 Allington Way Darlington  
DL1 4QB

Tel : (01325) 405222





Scale: <b>1 : 500</b>	Project No.	Project Title: <b>Barlow Street</b>
Drawn By: <b>CE</b>	Date: <b>20/10/2021</b>	Drawing Title: <b>Proposed Waiting Restrictions</b>
Approved By: <b>PGI</b>	Date: <b>20/10/2021</b>	Drawing No.  Rev / Amdt.





This map is reproduced from Ordnance Survey material with the permission of Ordnance Survey on behalf of the Controller of Her Majesty's Stationery Office. © Crown copyright. Unauthorised reproduction infringes Crown copyright and may lead to prosecution or civil proceedings. Licence Number 100023728. 2010

**Key**

-  Proposed No waiting at anytime
-  Existing restrictions



Services Group  
 Transport & Capital  
 Projects  
 17 Allington Way Darlington  
 DL1 4QB

Tel : (01325) 405222




Scale: 1 : 500	Project No.	Project Title: Blackwell Lane	
Drawn By: CE	Date: 20/10/2021	Drawing Title: Proposed Waiting Restrictions	
Approved By: PGI	Date: 20/10/2021	Drawing No.	Rev / Amdt.



This map is reproduced from Ordnance Survey material with the permission of Ordnance Survey on behalf of the Controller of Her Majesty's Stationary Office. © Crown copyright. Unauthorised reproduction infringes Crown copyright and may lead to prosecution or civil proceedings. Licence Number 100023728. 2010

**Key**


 Proposed No waiting at anytime




Services Group  
Transport & Capital  
Projects  
17 Allington Way Darlington  
DL1 4QB  
Tel : (01325) 405222




Scale: <b>1 : 500</b>	Project No.:	Project Title: <b>Davison Road / Salters Lane North</b>	
Drawn By: <b>CE</b>	Date: <b>7/12/2021</b>	Drawing Title: <b>Proposed Waiting Restrictions</b>	
Approved By: <b>PGI</b>	Date: <b>7/12/2021</b>	Drawing No.:	Rev / Amct. <b>1/2</b>

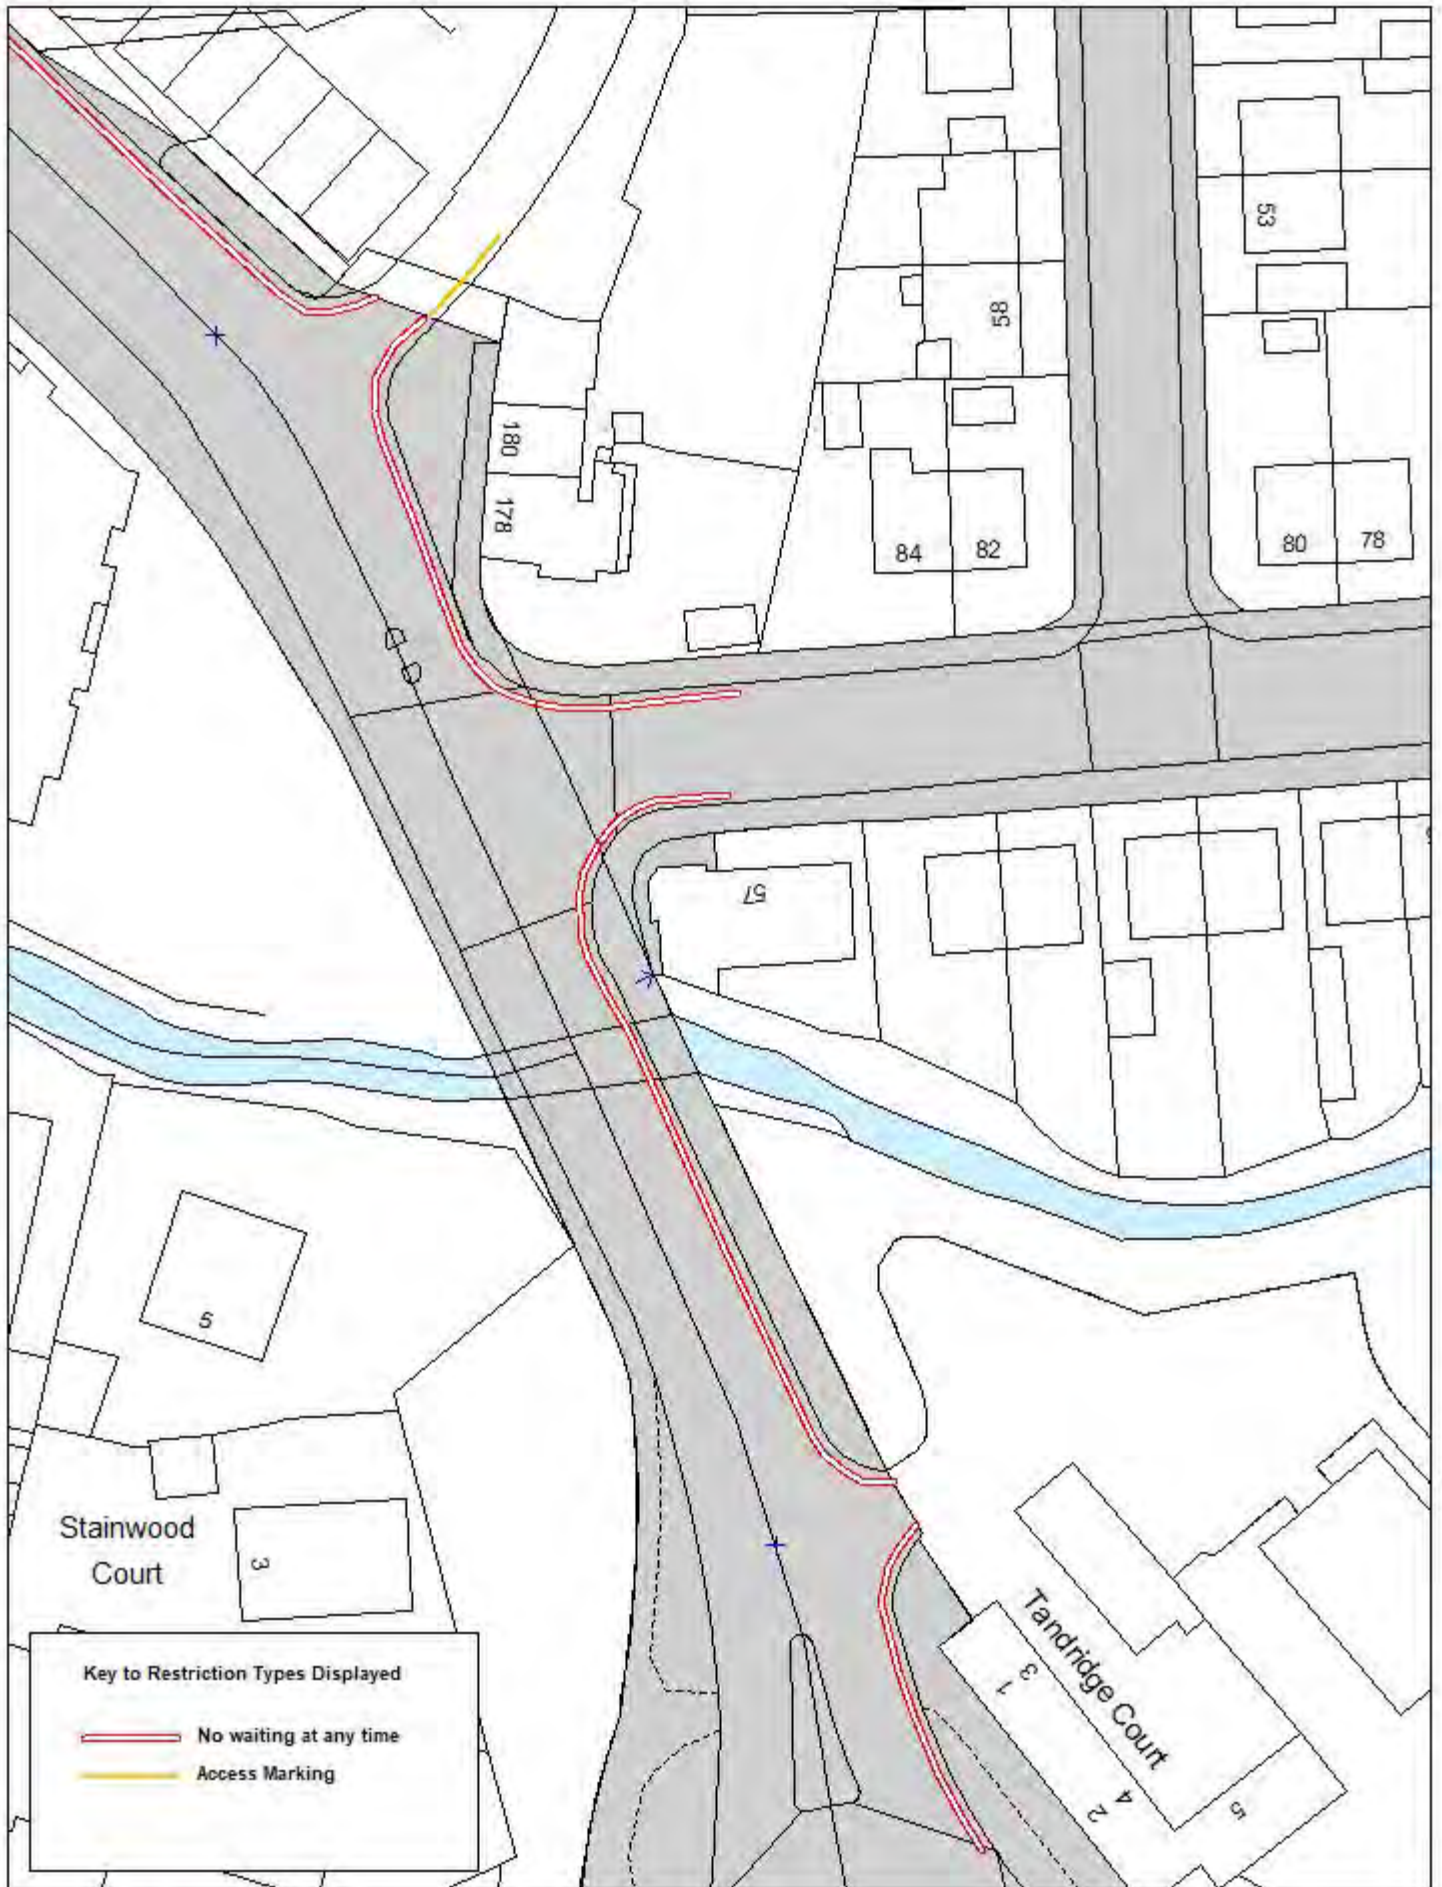

**Key to Restriction Types Displayed**

 No waiting at any time

 Access Marking



**Woodland Road**


© Crown copyright. All rights reserved.  
 Darlington Borough Council  
 Licence No. 100023728 2007

SCALE	
DATE	28/04/2021
DRAWING No.	
DRAWN BY	



This map is reproduced from Ordnance Survey material with the permission of Ordnance Survey on behalf of the Controller of Her Majesty's Stationery Office. © Crown copyright. Unauthorised reproduction infringes Crown copyright and may lead to prosecution or civil proceedings. Licence Number 100023728. 2010

**Key**


 Proposed No waiting at anytime





Services Group  
 Transport & Capital  
 Projects  
 17 Allington Way Darlington  
 DL1 4QB  
 Tel : (01325) 405222

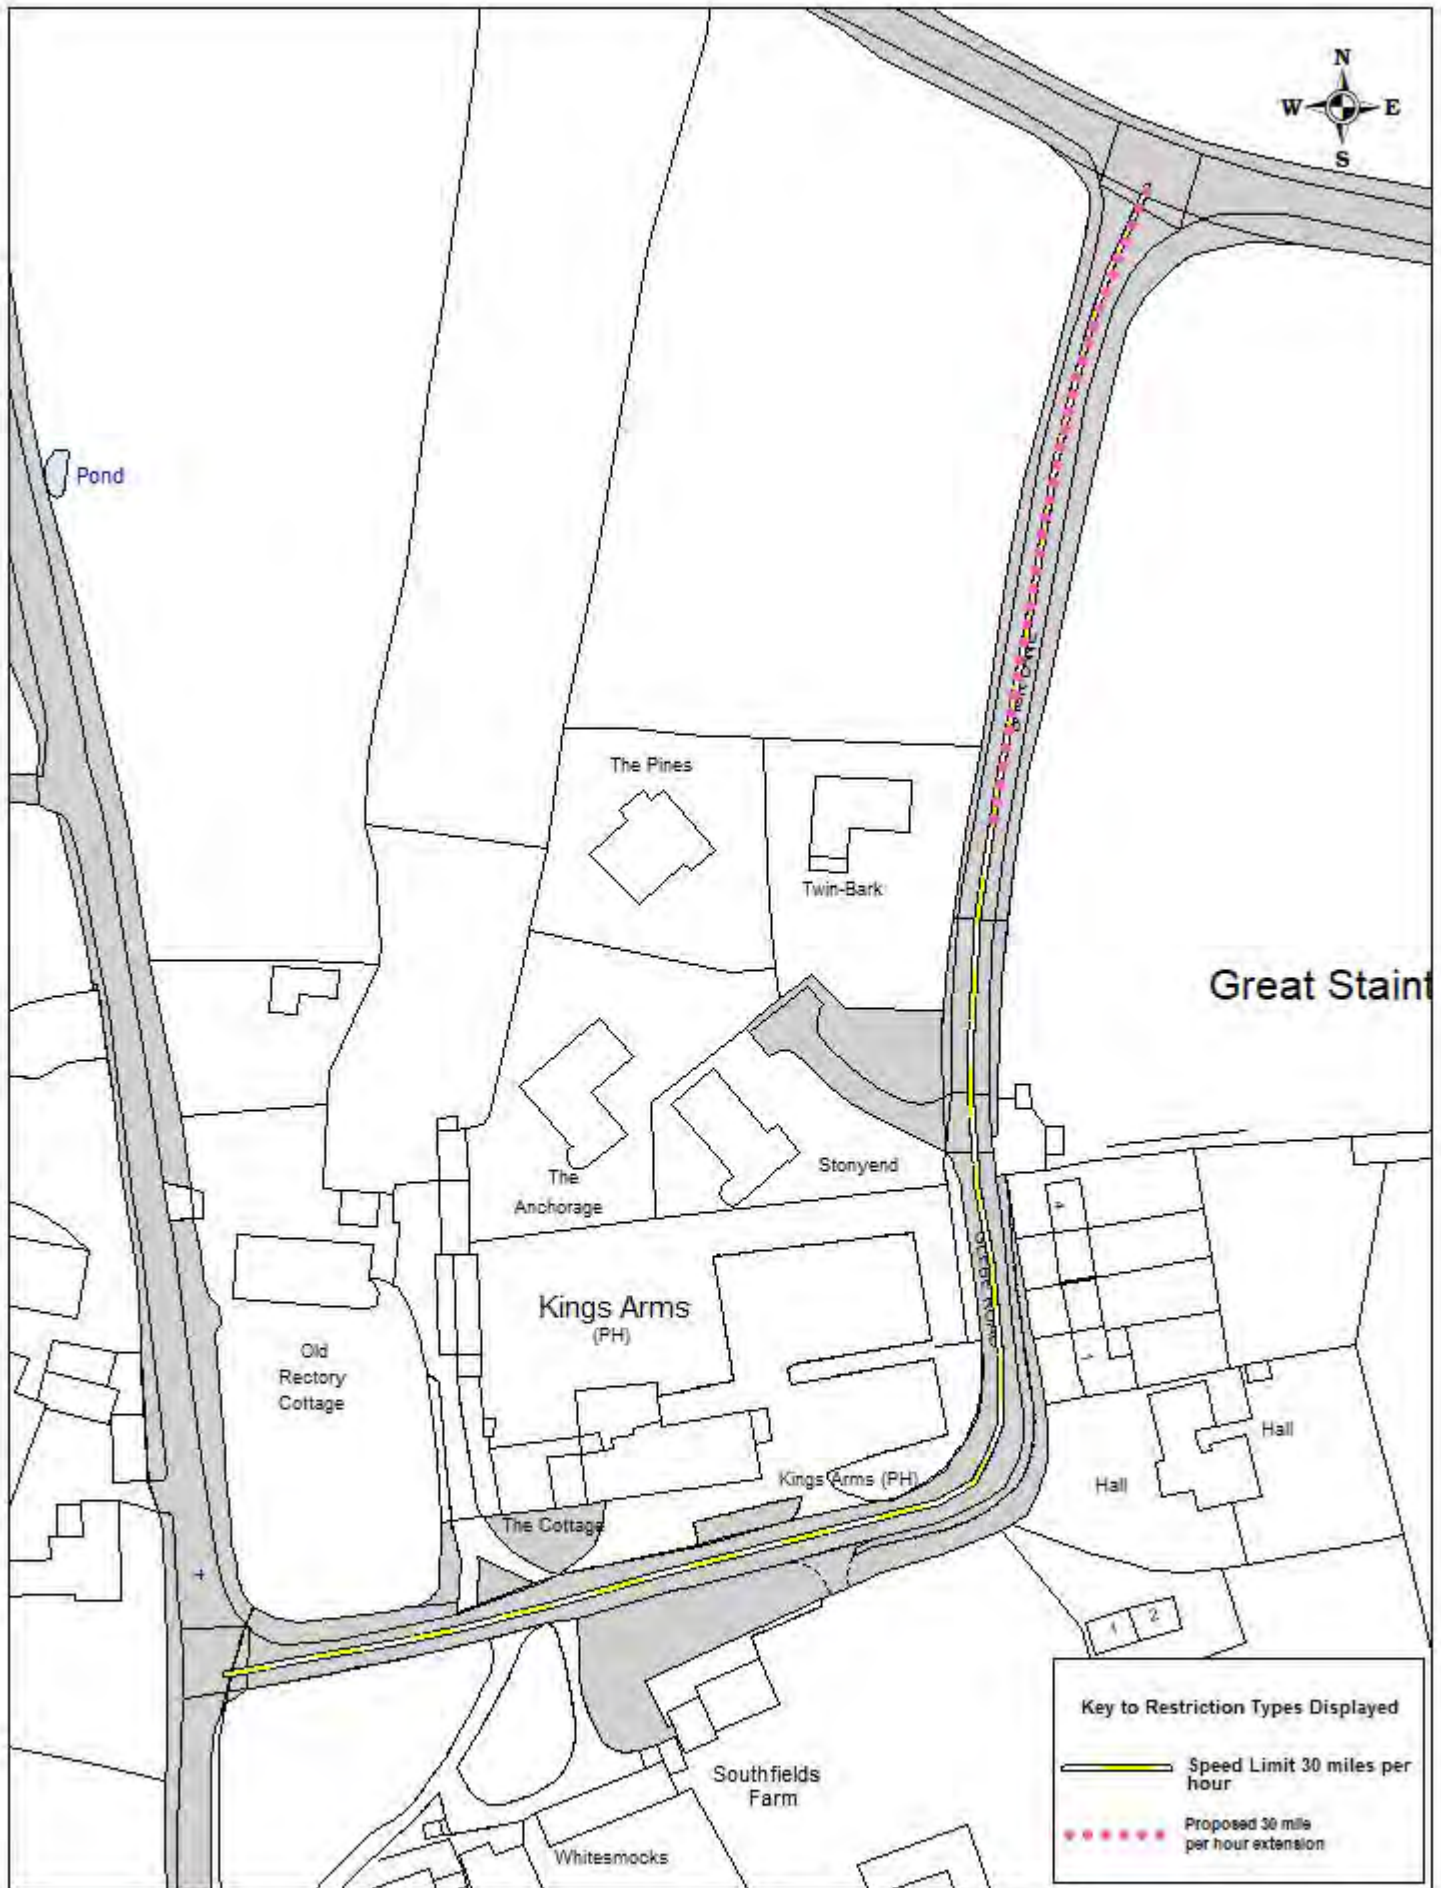

Scale: 1 : 500	Project No.	Project Title: Glebe Road	
Drawn By: CE	Date: 20/10/2021	Drawing Title: Proposed Waiting Restrictions	
Approved By: PGI	Date: 20/10/2021	Drawing No.	Rev / Amdt.



**Key to Restriction Types Displayed**

-  Speed Limit 30 miles per hour
-  Proposed 30 miles per hour extension




Great Stainton

© Crown copyright. All rights reserved.  
Darlington Borough Council  
Licence No. 100023728 2007


SCALE	1 : 1250
DATE	14/07/2021
DRAWING No.	
DRAWN BY	



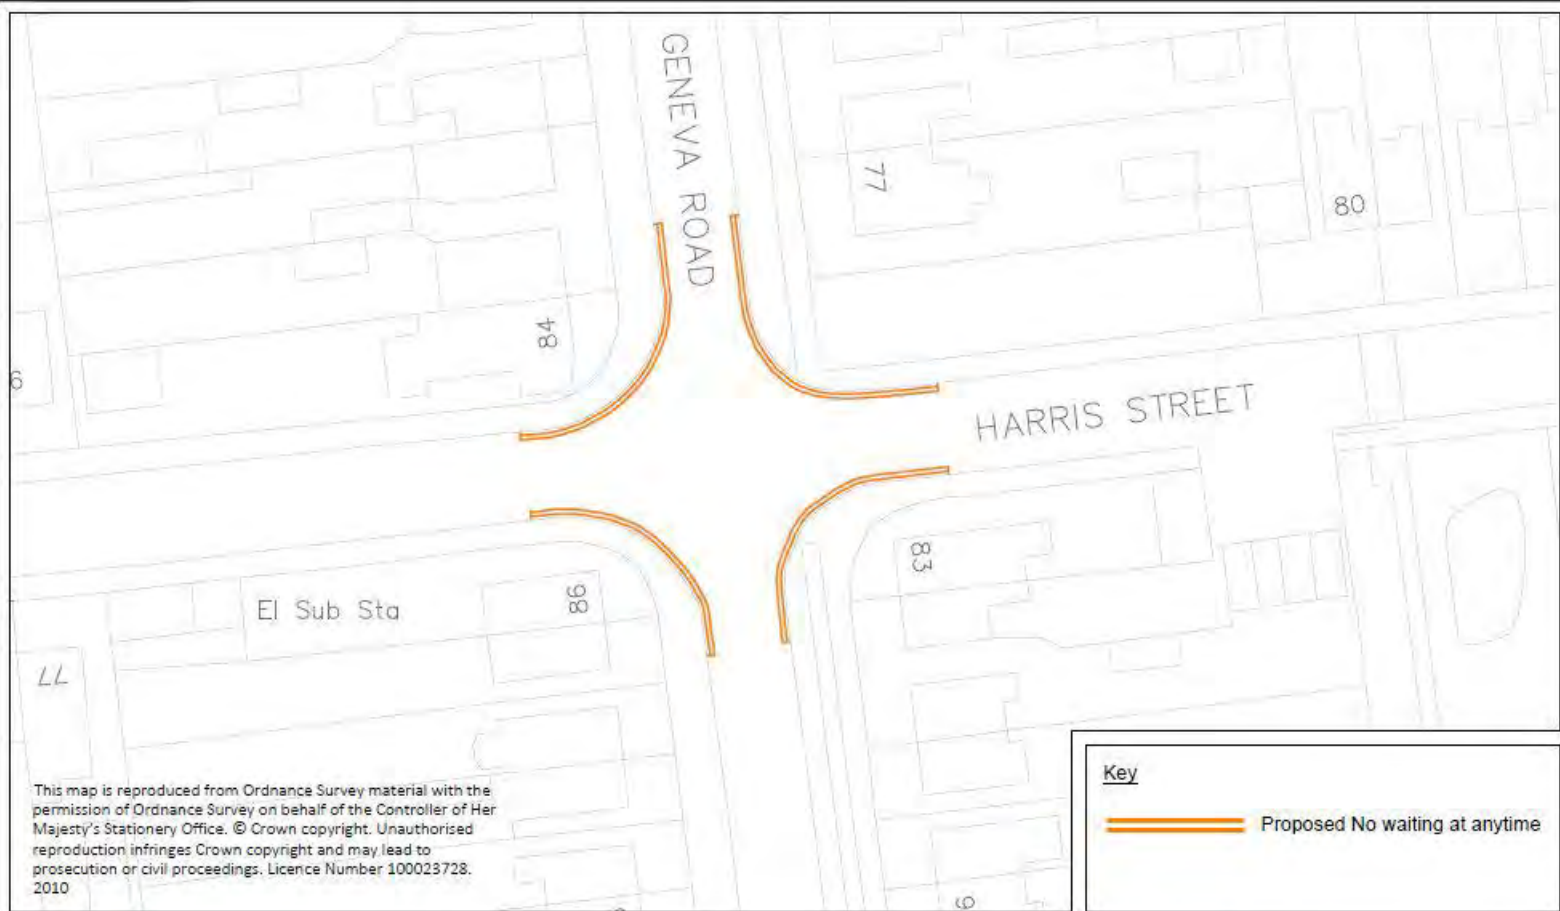

This map is reproduced from Ordnance Survey material with the permission of Ordnance Survey on behalf of the Controller of Her Majesty's Stationery Office. © Crown copyright. Unauthorised reproduction infringes Crown copyright and may lead to prosecution or civil proceedings. Licence Number 100023728. 2010

**Key**

 Proposed No waiting at anytime



Services Group  
 Transport & Capital  
 Projects  
 17 Allington Way Darlington  
 DL1 4QB

Tel : (01325) 405222





Scale: <b>1 : 500</b>	Project No.:	Project Title: <b>Harris Street</b>
Drawn By: <b>CE</b>	Date: <b>20/10/2021</b>	Drawing Title: <b>Proposed Waiting Restrictions</b>
Approved By: <b>PGI</b>	Date: <b>20/10/2021</b>	Drawing No.:
		Rev / Amdt.



This map is reproduced from Ordnance Survey material with the permission of Ordnance Survey on behalf of the Controller of Her Majesty's Stationery Office. © Crown copyright. Unauthorised reproduction infringes Crown copyright and may lead to prosecution or civil proceedings. Licence Number 100023728. 2010

**Key**

-  Proposed No waiting at anytime
-  Existing restrictions



Services Group  
 Transport & Capital  
 Projects  
 17 Allington Way Darlington  
 DL1 4QB  
 Tel : (01925) 405222





Scale: <b>1 : 500</b>	Project No.:	Project Title: <b>Houghton Road</b>
Drawn By: <b>CE</b>	Date: <b>20/10/2021</b>	Drawing Title: <b>Proposed Waiting Restrictions</b>
Approved By: <b>PGI</b>	Date: <b>20/10/2021</b>	Drawing No.:
		Rev / Amdt:



This map is reproduced from Ordnance Survey material with the permission of Ordnance Survey on behalf of the Controller of Her Majesty's Stationery Office. © Crown copyright. Unauthorised reproduction infringes Crown copyright and may lead to prosecution or civil proceedings. Licence Number 100023728. 2010

**Key**

-  Proposed No waiting at anytime
-  Existing restrictions



Services Group  
 Transport & Capital  
 Projects  
 17 Allington Way Darlington  
 DL1 4QB

Tel : (01325) 405222





Scale: <b>1 : 500</b>	Project No.	Project Title: <b>Heathfield Park</b>
Drawn By: <b>CE</b>	Date: <b>20/10/2021</b>	Drawing Title: <b>Proposed Waiting Restrictions</b>
Approved By: <b>PGI</b>	Date: <b>20/10/2021</b>	Drawing No.
		Rev / Amot.



This map is reproduced from Ordnance Survey material with the permission of Ordnance Survey on behalf of the Controller of Her Majesty's Stationery Office. © Crown copyright. Unauthorised reproduction infringes Crown copyright and may lead to prosecution or civil proceedings. Licence Number 100023728. 2010

**Key**


-  Proposed No waiting at anytime
-  Existing restrictions



Services Group  
Transport & Capital  
Projects  
17 Allington Way Darlington  
DL1 4QB  
Tel : (01925) 405222



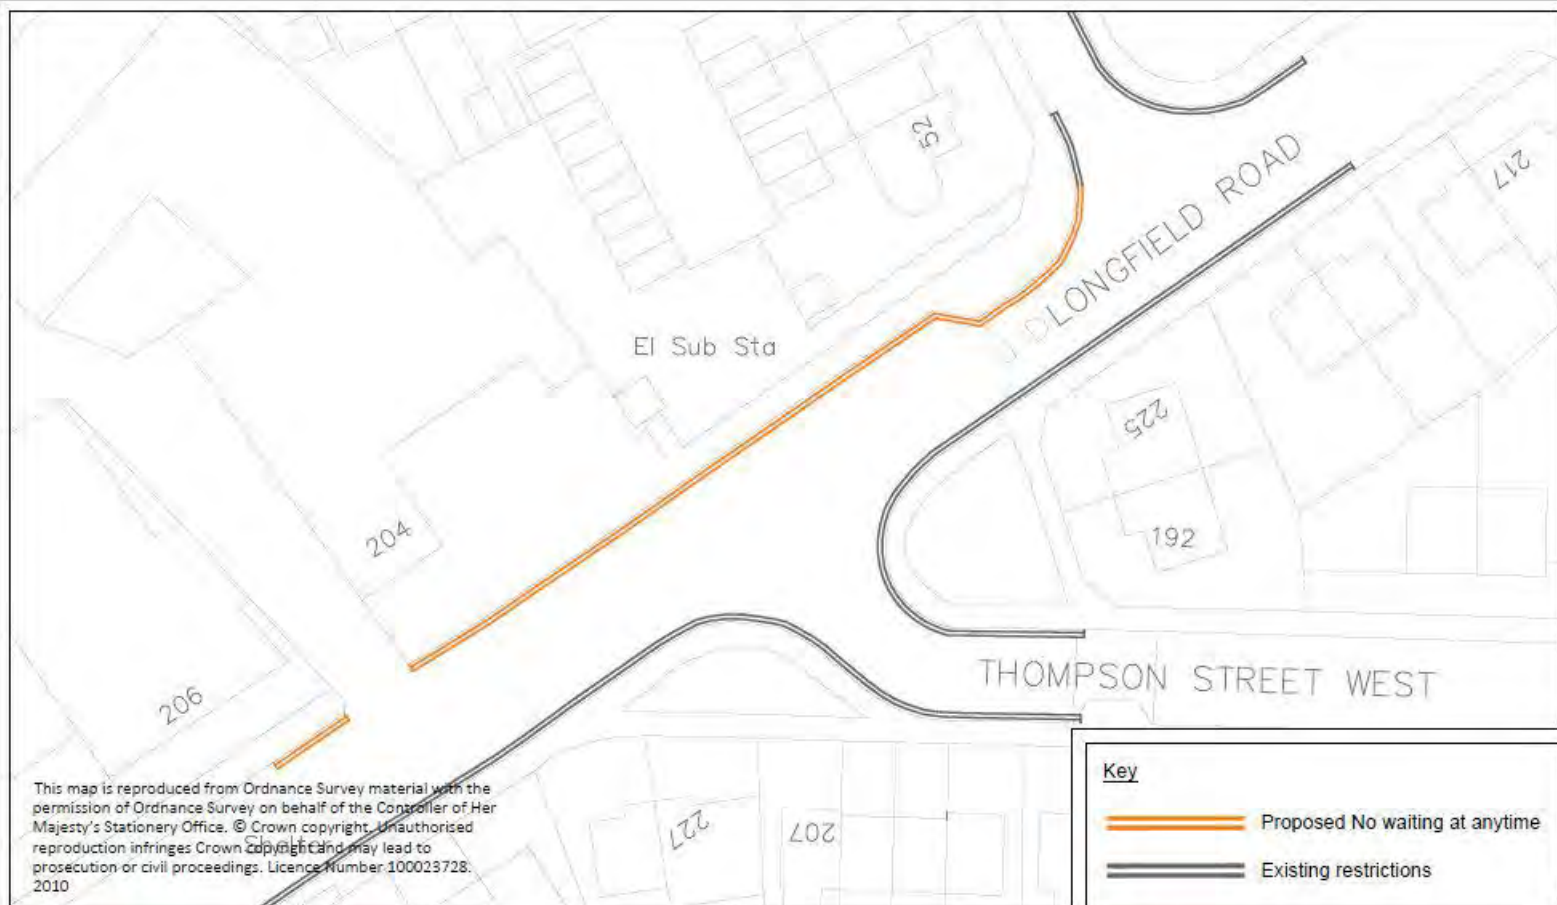

Scale: <b>1 : 500</b>	Project No.	Project Title: <b>Hill House Lane</b>
Drawn By: <b>CE</b>	Date: <b>20/10/2021</b>	Drawing Title: <b>Proposed Waiting Restrictions</b>
Approved By: <b>PGI</b>	Date: <b>20/10/2021</b>	Drawing No.
		Rev / Amct.



This map is reproduced from Ordnance Survey material with the permission of Ordnance Survey on behalf of the Controller of Her Majesty's Stationary Office. © Crown copyright. Unauthorised reproduction infringes Crown copyright and may lead to prosecution or civil proceedings. Licence Number 100023728. 2010

**Key**

-  Proposed No waiting at anytime
-  Existing restrictions



Services Group  
Transport & Capital  
Projects  
17 Allington Way Darlington  
DL1 4QB  
Tel : (01325) 405222





Scale: <b>1 : 500</b>	Project No.	Project Title: <b>Longfield Road / Percy Road</b>
Drawn By: <b>CE</b>	Date: <b>20/10/2021</b>	Drawing Title: <b>Proposed Waiting Restrictions</b>
Approved By: <b>PGI</b>	Date: <b>20/10/2021</b>	Drawing No. <span style="float: right;">Rev / Amct.</span>



This map is reproduced from Ordnance Survey material with the permission of Ordnance Survey on behalf of the Controller of Her Majesty's Stationery Office. © Crown copyright. Unauthorised reproduction infringes Crown copyright and may lead to prosecution or civil proceedings. Licence Number 100023728. 2010

**Key**

-  Proposed No waiting at anytime
-  Existing restrictions




Services Group  
 Transport & Capital  
 Projects  
 17 Allington Way Darlington  
 DL1 4QB


Tel : (01325) 405222



Scale: <b>1 : 500</b>	Project No. <b>Longfield Road</b>	Project Title: <b>Longfield Road</b>
Drawn By: <b>CE</b>	Date: <b>20/10/2021</b>	Drawing Title: <b>Proposed Waiting Restrictions</b>
Approved By: <b>PGI</b>	Date: <b>20/10/2021</b>	Drawing No. <b></b>
		Rev / Amct. <b></b>

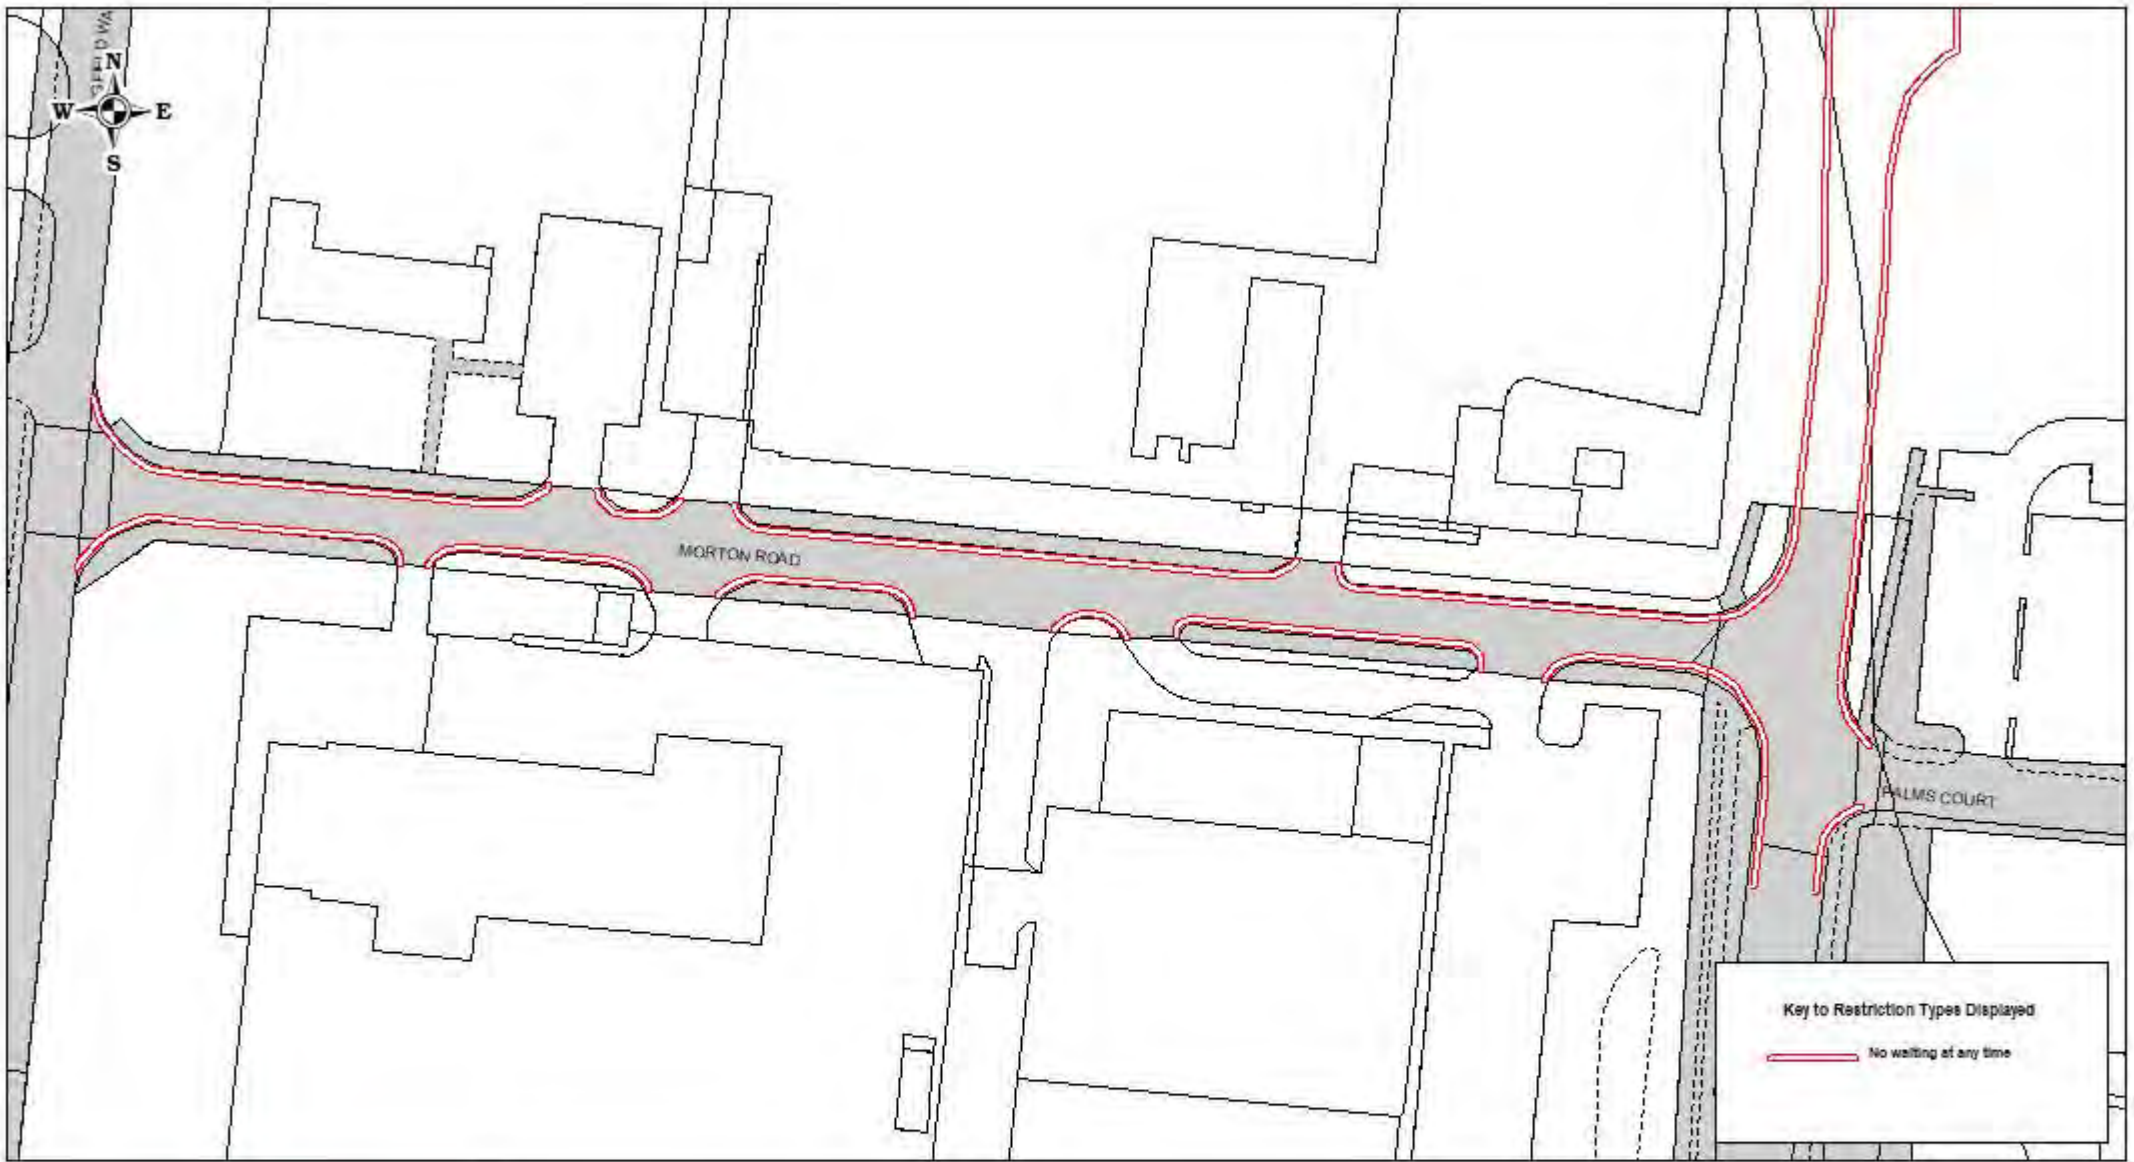

**Key to Restriction Types Displayed**


 No waiting at any time



Morton Road



© Crown copyright. All rights reserved.  
Darlington Borough Council  
Licence No. 100023728.2007

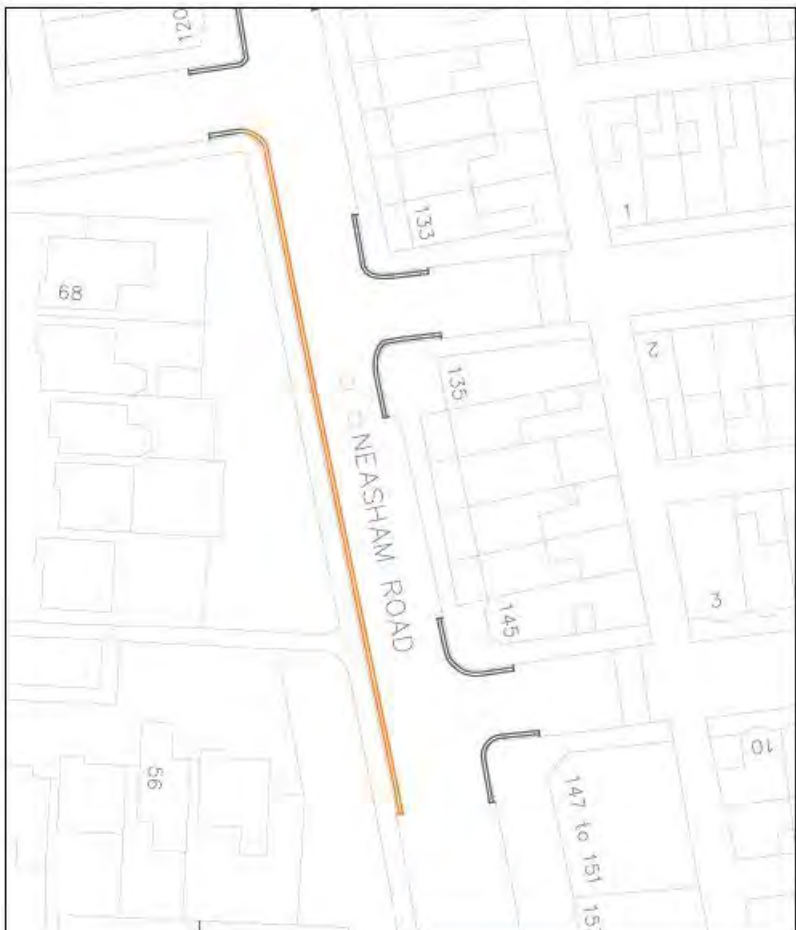SCALE	1 : 1000
DATE	22/11/2019
DRAWING No.	
DRAWN BY	



This map is reproduced from Ordnance Survey material with the permission of Ordnance Survey on behalf of the Controller of Her Majesty's Stationery Office. © Crown copyright. Unauthorised reproduction infringes Crown copyright and may lead to prosecution or civil proceedings. Licence Number 100023/28. 2010

**Key**

-  Proposed No waiting at anytime
-  Existing restrictions



**DARLINGTON**  
Borough Council

Services Group  
Transport & Capital  
Projects  
17 Allington Way Darlington  
DL1 4QJ






Scale: <b>1 : 500</b>	Project No.:	Project Title: <b>Neasham Road</b>
Drawn By: <b>CE</b>	Date: <b>20/10/2021</b>	Drawing Title: <b>Proposed Waiting Restrictions</b>
Approved By: <b>PGI</b>	Date: <b>20/10/2021</b>	Drawing No.:
		Rev / Amtd:





This map is reproduced from Ordnance Survey material with the permission of Ordnance Survey on behalf of the Controller of Her Majesty's Stationery Office. © Crown copyright. Unauthorized reproduction infringes Crown copyright and may lead to prosecution or civil proceedings. Licence Number 100023/28, 2010


<u>Key</u>	
	Proposed No waiting at anytime
	Proposed 20mph Zone
	Existing restrictions



Services Group  
Transport & Capital  
Projects  
17 Allington Way Darlington  
DL1 4QB




Scale: 1 : 1000	Project No.:	Project Title: Roundhill Road
Drawn By: CE	Date: 10/1/2022	Drawing Title: Proposed Waiting Restrictions
Approved By: AC	Date: 10/1/2022	Drawing No.:
		Rev / Amnd:

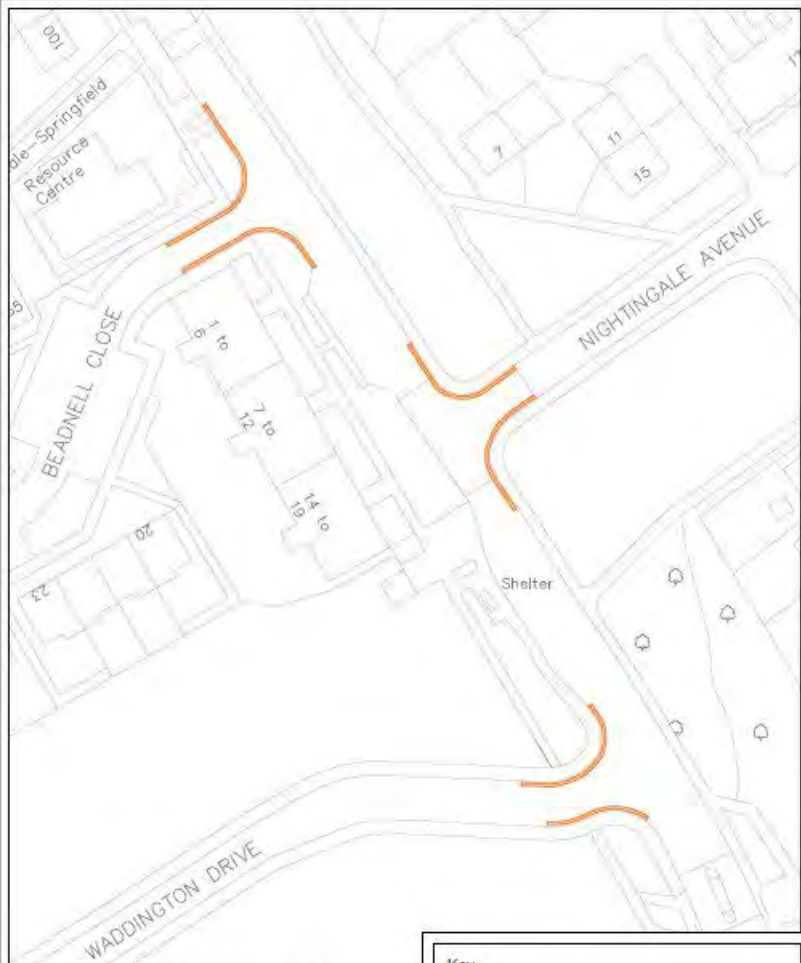

This map is reproduced from Ordnance Survey material with the permission of Ordnance Survey on behalf of the Controller of Her Majesty's Stationery Office. © Crown copyright. Unauthorised reproduction infringes Crown copyright and may lead to prosecution or civil proceedings. Licence Number 100023/28, 2010

**Key**


 Proposed No waiting at anytime



Services Group  
Transport & Capital  
Projects  
17 Allington Way Darlington  
DL1 4QB



Scale <b>N.T.S</b>	Project No.	Project Title <b>Salters Lane South</b>
Drawn By <b>CE</b>	Date <b>20/10/2021</b>	Drawing Title <b>Proposed Waiting Restrictions</b>
Approved By <b>PGI</b>	Date <b>20/10/2021</b>	Rev / Amst.

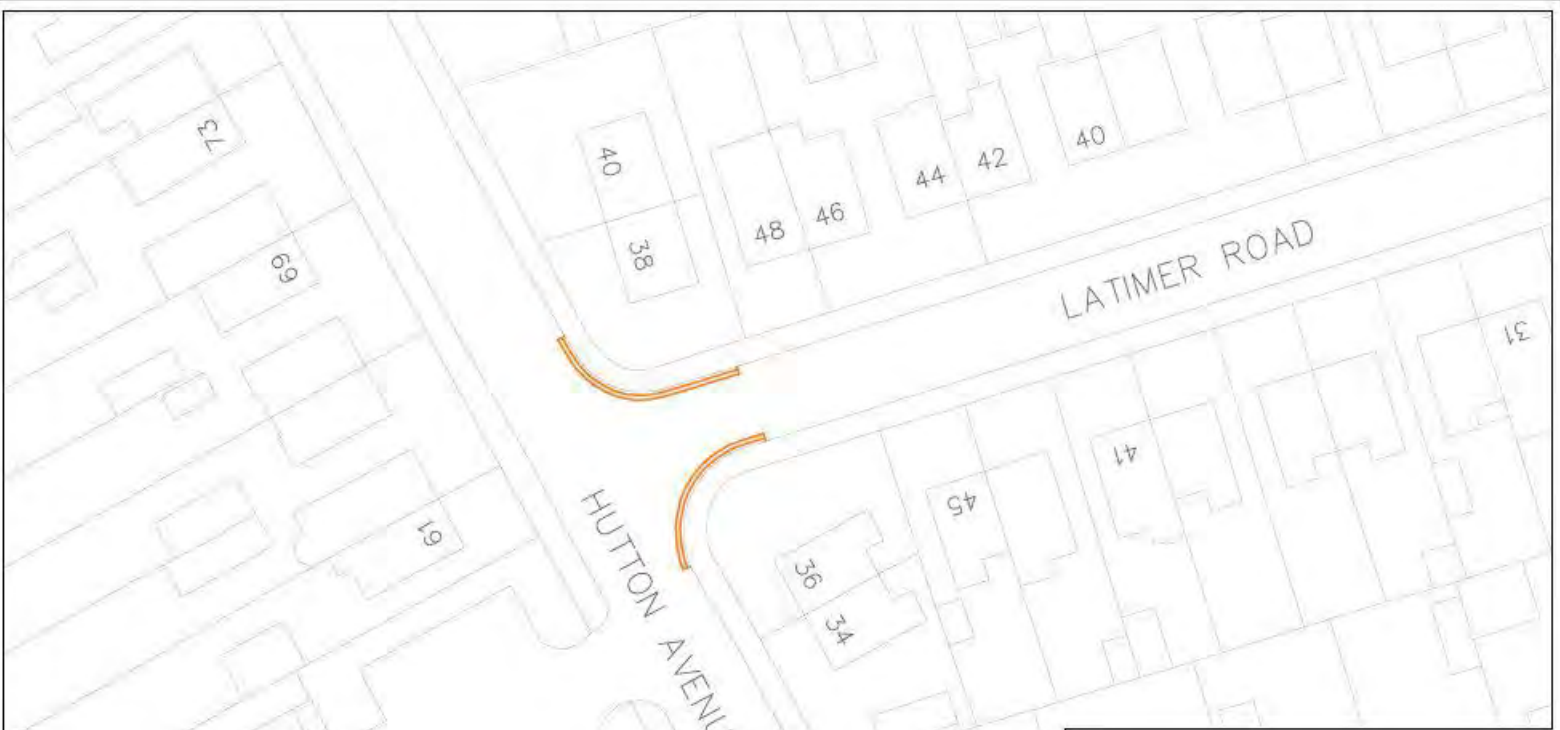

This map is reproduced from Ordnance Survey material with the permission of Ordnance Survey on behalf of the Controller of Her Majesty's Stationery Office. © Crown copyright. Unauthorised reproduction infringes Crown copyright and may lead to prosecution or civil proceedings. Licence Number 100023728. 2010

**Key**


-  Proposed No waiting at anytime
-  Existing restrictions



Services Group  
 Transport & Capital  
 Projects  
 17 Allington Way Darlington  
 DL1 4QB  
 Tel : (01325) 405222



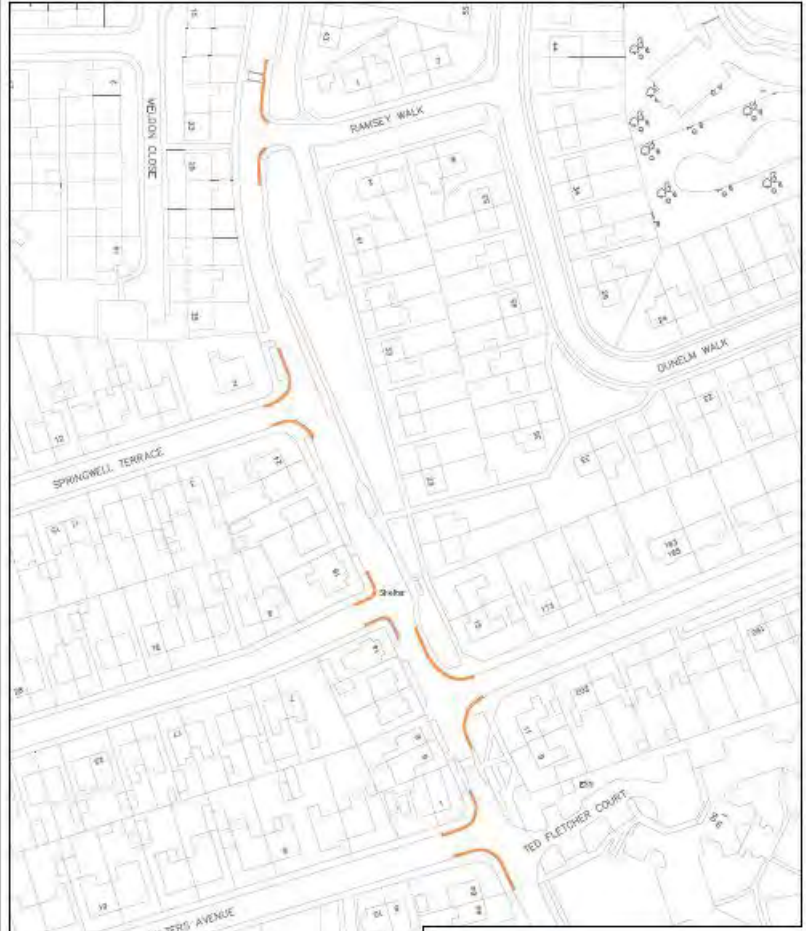

Scale: <b>1 : 500</b>	Project No.	Project Title: <b>Hutton Avenue</b>	
Drawn By: <b>CE</b>	Date: <b>20/10/2021</b>	Drawing Title: <b>Proposed Waiting Restrictions</b>	
Approved By: <b>PGI</b>	Date: <b>20/10/2021</b>	Drawing No.	Rev / Amnt.



This map is reproduced from Ordnance Survey material with the permission of Ordnance Survey on behalf of the Controller of Her Majesty's Stationery Office. © Crown copyright. Unauthorised reproduction infringes Crown copyright and may lead to prosecution or civil proceedings. Licence Number 100023728. 2010

**Key**

-  Proposed No waiting at anytime
-  Existing restrictions



Scale: <b>N.T.S</b>	Project No.:	Project Title: <b>Salters Lane South</b>
Drawn By: <b>CE</b>	Date: <b>20/10/2021</b>	Drawing Title: <b>Proposed Waiting Restrictions</b>
Approved By: <b>PGI</b>	Date: <b>20/10/2021</b>	Drawing No.:
		Rev / Amst:

This map is reproduced from Ordnance Survey material with the permission of Ordnance Survey on behalf of the Controller of Her Majesty's Stationery Office. © Crown copyright. Unauthorised reproduction infringes Crown copyright and may lead to prosecution or civil proceedings. Licence Number 100023728. 2010

EDINBURGH DRIVE


SALUTATION ROAD

12

178

10

**Key**

 Proposed No waiting at anytime



Services Group  
Transport & Capital  
Projects  
17 Allington Way Darlington  
DL1 4QB  
Tel : (01325) 405222





Scale: <b>1 : 500</b>	Project No.	Project Title: <b>Salutation Road</b>	
Drawn By: <b>CE</b>	Date: <b>20/10/2021</b>	Drawing Title: <b>Proposed Waiting Restrictions</b>	
Approved By: <b>PGI</b>	Date: <b>20/10/2021</b>	Drawing No.	Rev / Amtd.



This map is reproduced from Ordnance Survey material with the permission of Ordnance Survey on behalf of the Controller of Her Majesty's Stationery Office. © Crown copyright. Unauthorised reproduction infringes Crown copyright and may lead to prosecution or civil proceedings. Licence Number 100023728. 2010

**Key**

-  Proposed No waiting 9am - 5pm
-  Existing restrictions




Services Group  
 Transport & Capital  
 Projects  
 17 Allington Way Darlington  
 DL1 4QB

Tel : (01325) 405222



Scale: 1 : 500	Project No.	Project Title: Sparrow Hall Drive	
Drawn By: CE	Date: 20/12/2021	Drawing Title: Proposed Waiting Restrictions	
Approved By: PGI	Date: 20/12/2021	Drawing No.	Rev / Amt. 1/2

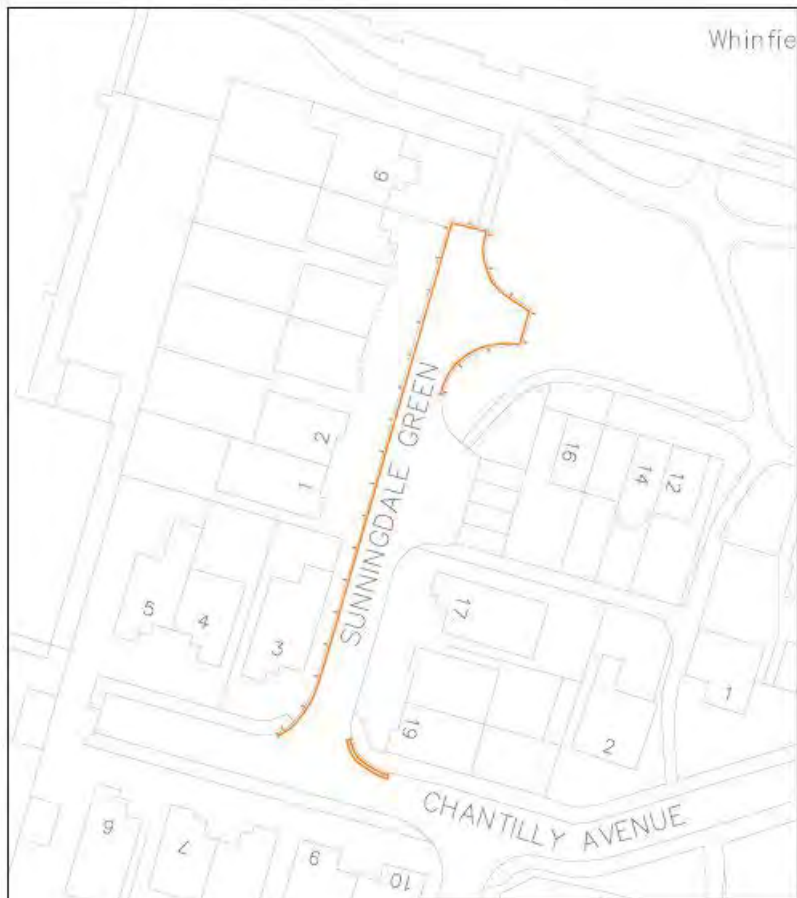

This map is reproduced from Ordnance Survey material with the permission of Ordnance Survey on behalf of the Controller of Her Majesty's Stationery Office. © Crown copyright. Unauthorised reproduction infringes Crown copyright and may lead to prosecution or civil proceedings. Licence Number 100023/28, 2010

#### Key



Proposed No waiting & No loading Mon - Fri, 8.30 - 9.15am & 2.45pm - 3.45pm





Proposed No waiting at anytime





This map is reproduced from Ordnance Survey material with the permission of Ordnance Survey on behalf of the Controller of Her Majesty's Stationery Office. © Crown copyright. Unauthorised reproduction infringes Crown copyright and may lead to prosecution or civil proceedings. Licence Number 100023728. 2010

**Key**

-  Proposed No waiting at anytime
-  Existing restrictions




Services Group  
Transport & Capital  
Projects  
17 Allington Way Darlington  
DL1 4QB

Tel : (01325) 405222



Scale: <b>1 : 1000</b>	Project No.	Project Title: <b>The Front</b>	
Drawn By: CE	Date: 20/10/2021	Drawing Title: <b>Proposed Waiting Restrictions</b>	
Approved By: PGI	Date: 20/10/2021	Drawing No.	Rev / Amdt.



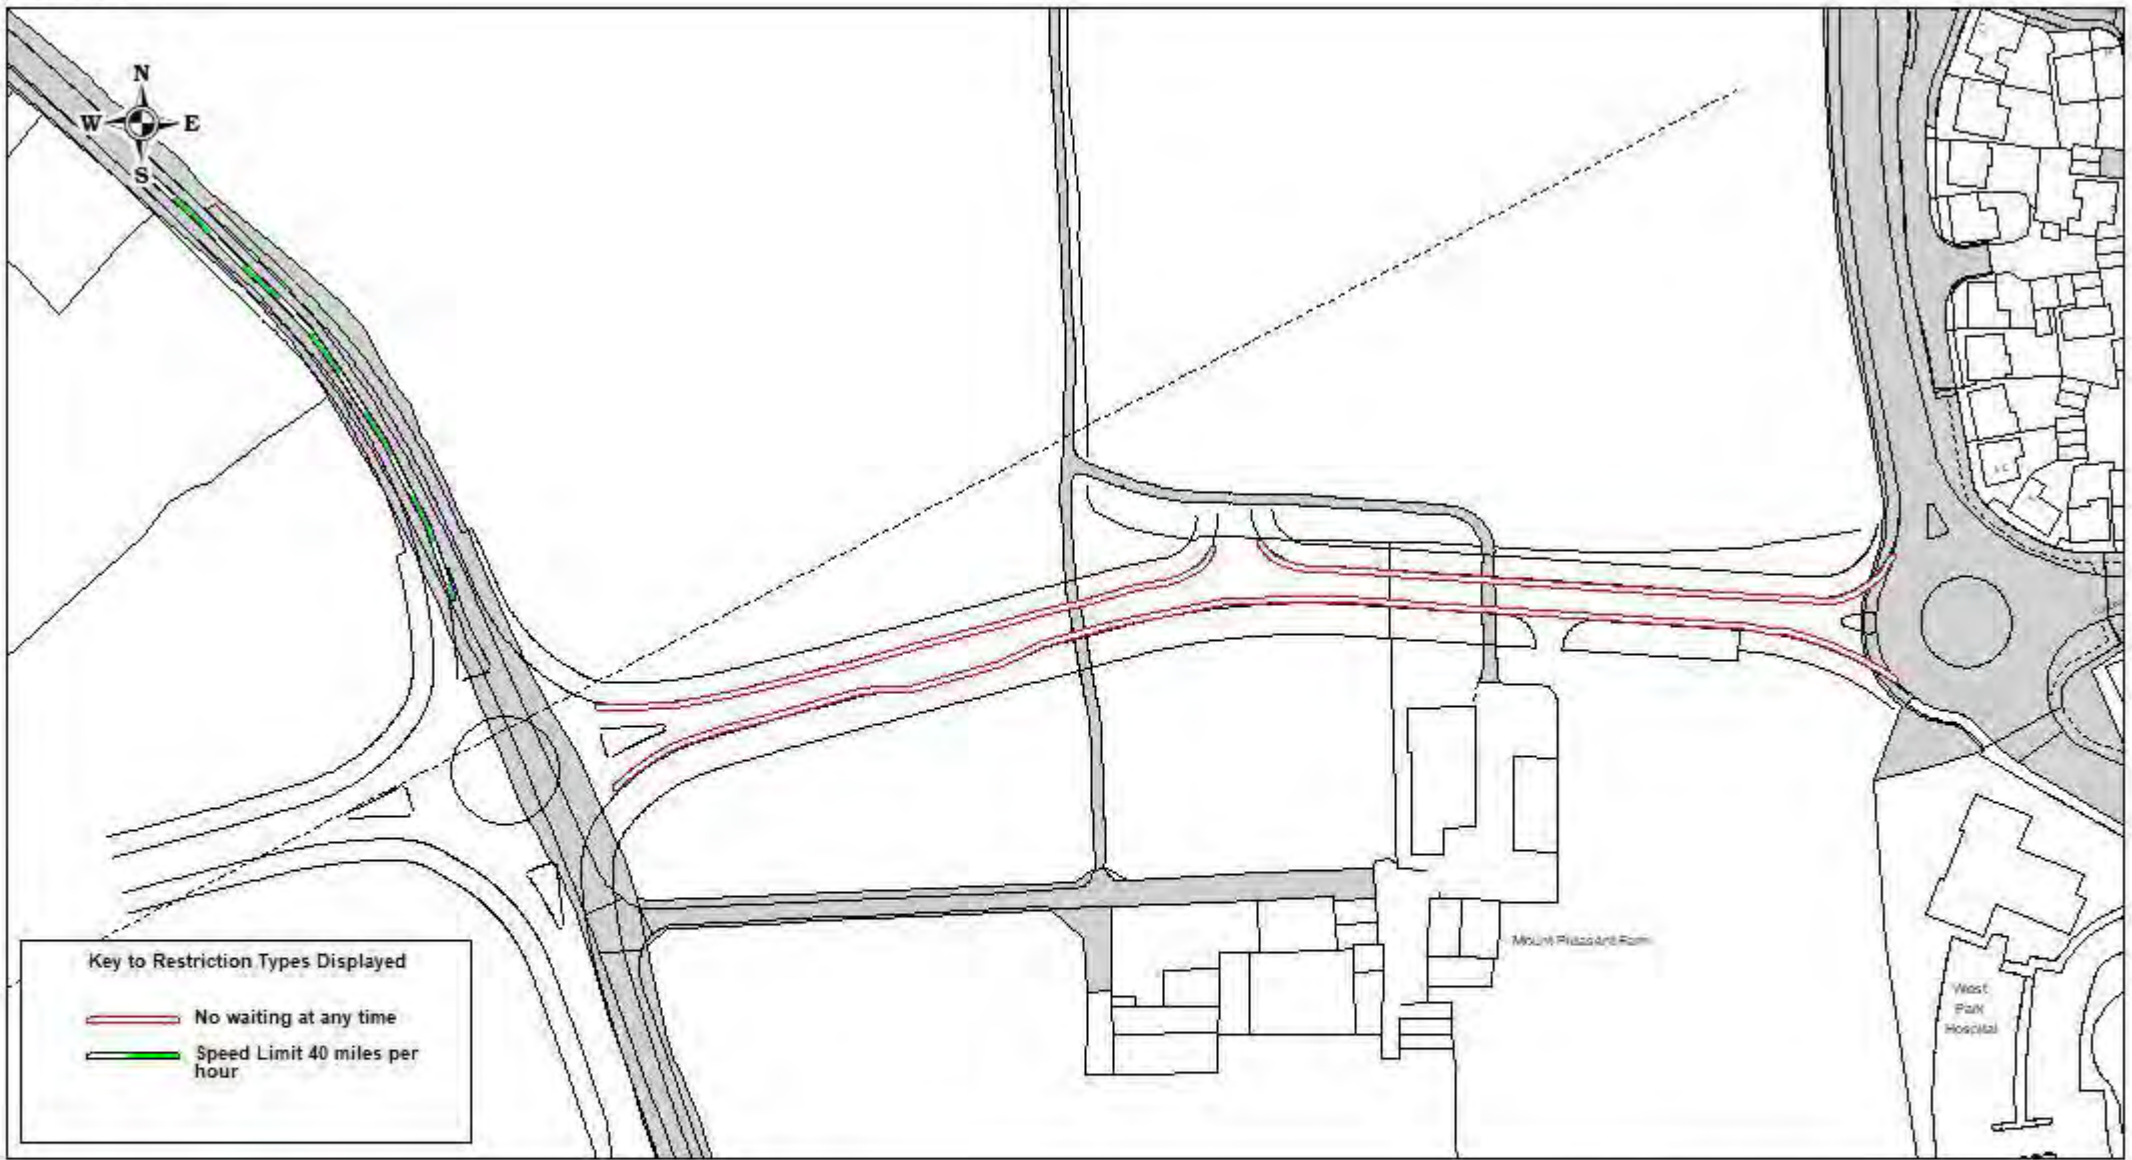

Thomas Sopwith Way




© Crown copyright. All rights reserved.  
Darlington Borough Council  
Licence No. 100023728 2007

SCALE	1 : 1500
DATE	27/01/2020
DRAWING No.	
DRAWN BY	



This map is reproduced from Ordnance Survey material with the permission of Ordnance Survey on behalf of the Controller of Her Majesty's Stationery Office. © Crown copyright. Unauthorized reproduction infringes Crown copyright and may lead to prosecution or civil proceedings. Licence Number 100023128, 2010

**Key**

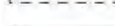-  Proposed No waiting at anytime
-  Limited Waiting  
Mon - Sat, 9am - 5pm
-  Existing restrictions



Services Group  
Transport & Capital  
Projects  
17 Allington Way Darlington  
DL1 4QB



Scale:

1 : 500

Project No:

Project Title:

Tower Road

Drawn By:

CE

Date:

20/12/2021

Drawing Title:

Proposed Waiting Restrictions

Approved By:

PGI


Date:

20/12/2021


Drawing No:

Rev / Arch:

1/2

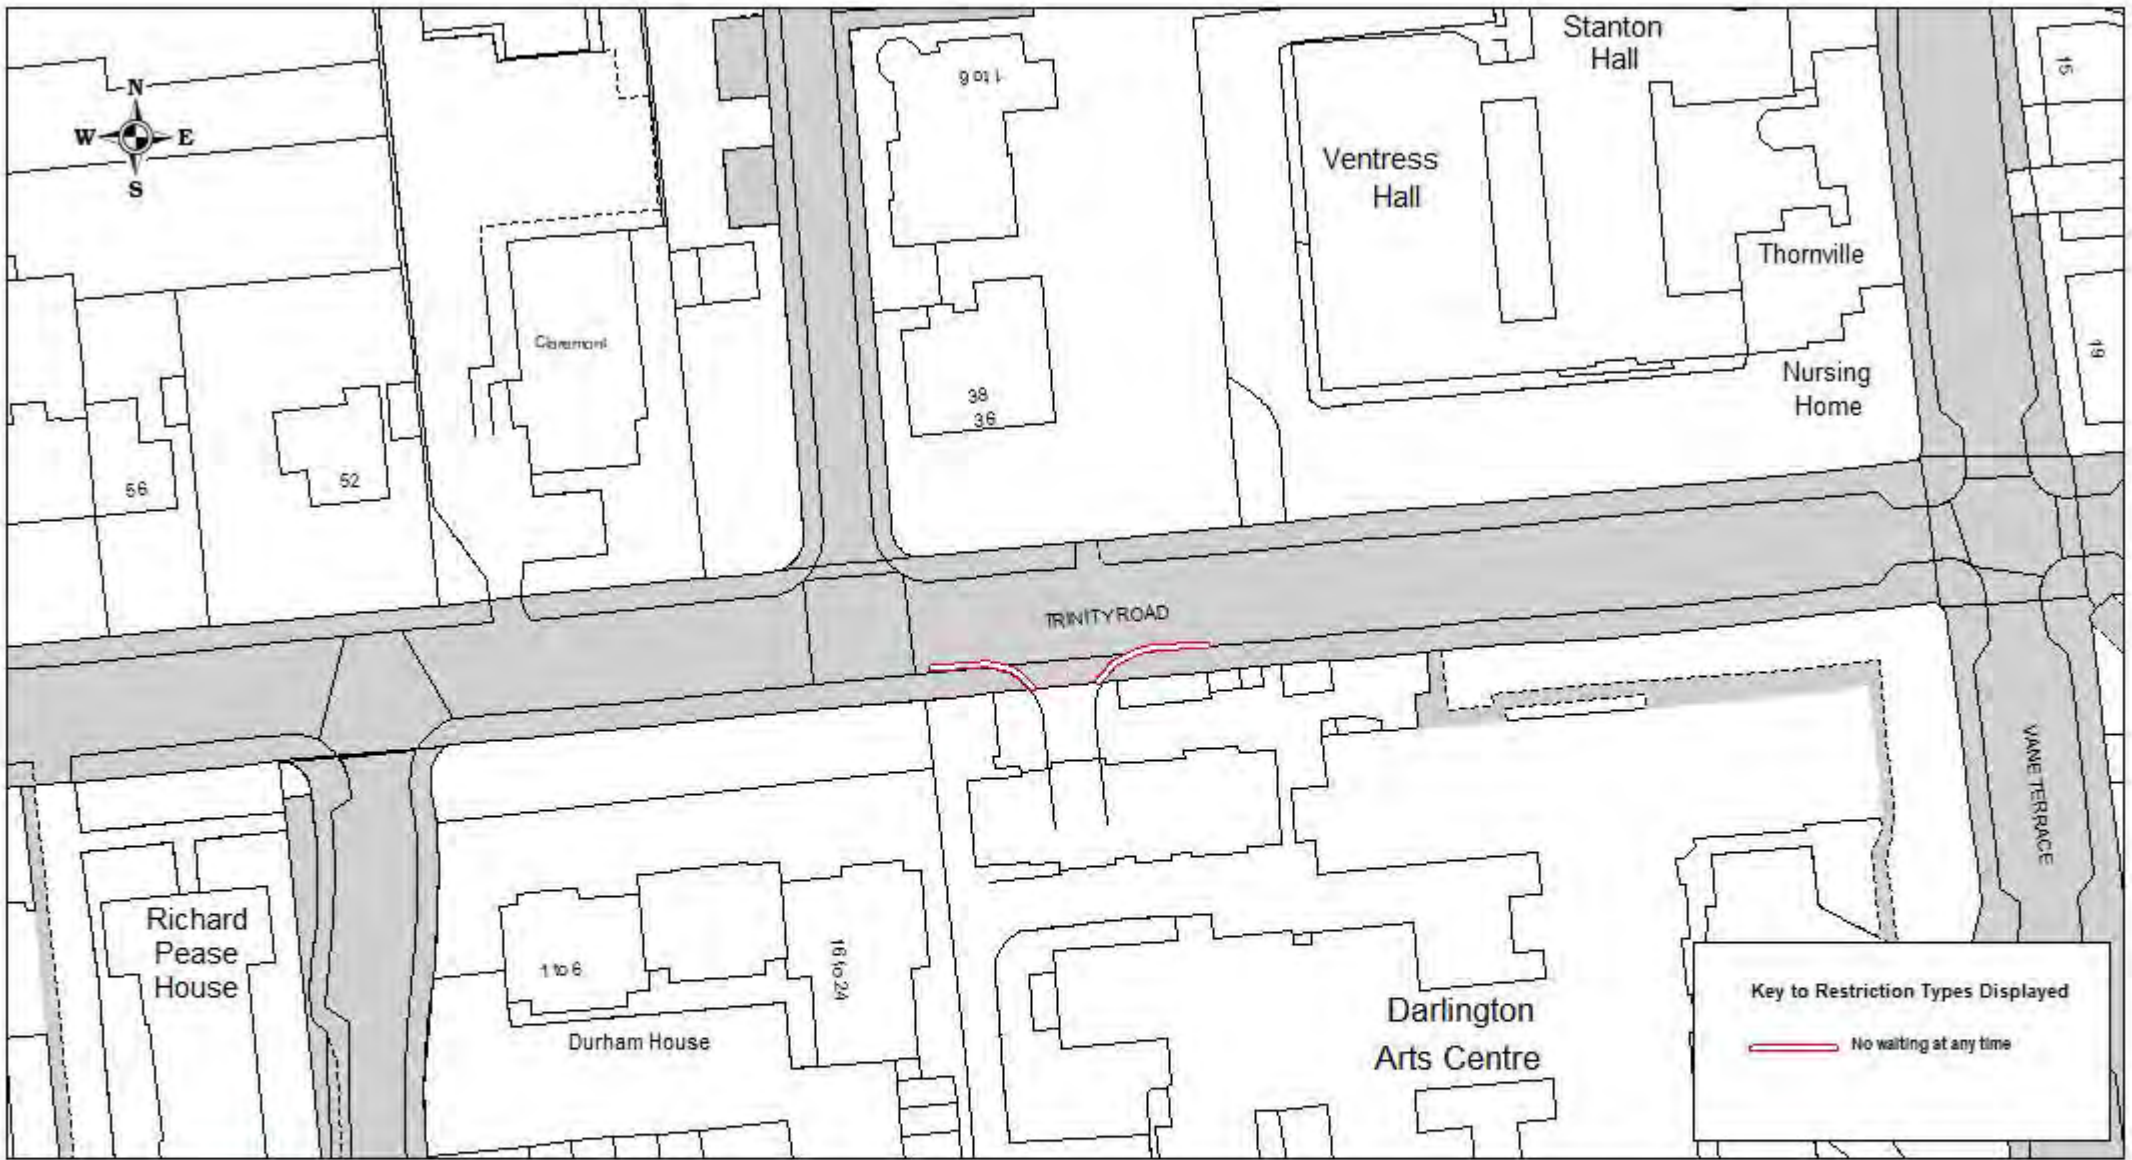

**Key to Restriction Types Displayed**

 No waiting at any time



© Crown copyright. All rights reserved.  
 Darlington Borough Council  
 Licence No. 100023728 2007



Trinity Road

SCALE	1 : 750
DATE	04/02/2020
DRAWING No.	
DRAWN BY	



This map is reproduced from Ordnance Survey material with the permission of Ordnance Survey on behalf of the Controller of Her Majesty's Stationery Office. © Crown copyright. Unauthorised reproduction infringes Crown copyright and may lead to prosecution or civil proceedings. Licence Number 100023728. 2010

**Key**

-  Proposed No waiting at anytime
-  Existing restrictions




Services Group  
 Transport & Capital  
 Projects  
 17 Allington Way Darlington  
 DL1 4QB

Tel : (01325) 405222




Scale: 1 : 500	Project No.	Project Title: Winchester Way
Drawn By: CE	Date: 20/10/2021	Drawing Title: Proposed Waiting Restrictions
Approved By: PGI	Date: 20/10/2021	Drawing No. <span style="float: right;">Rev / Amnt.</span>

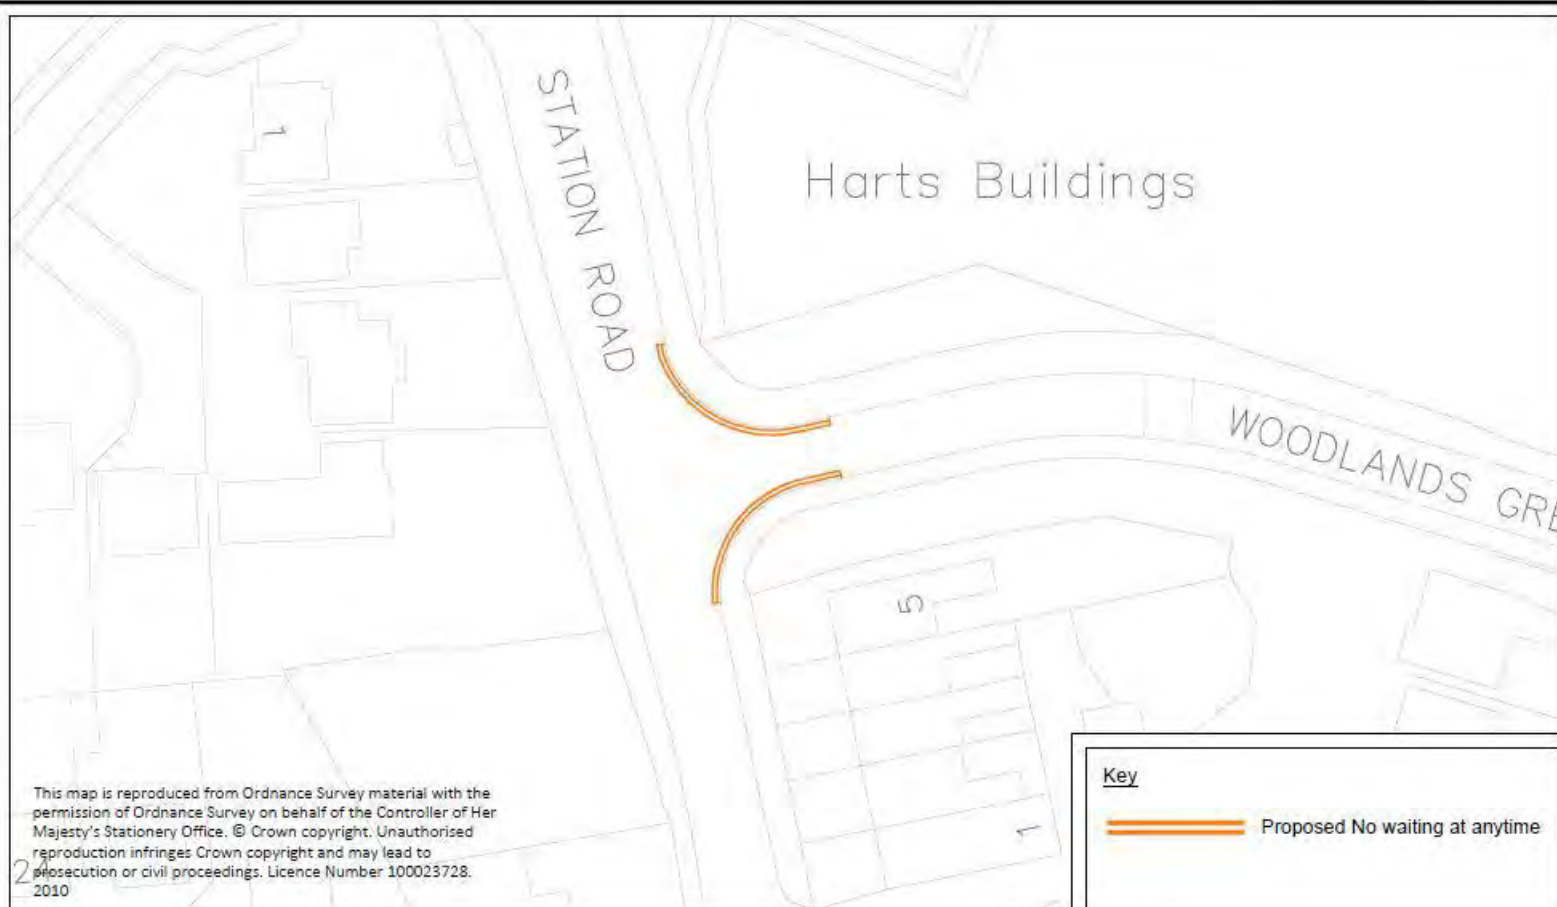

This map is reproduced from Ordnance Survey material with the permission of Ordnance Survey on behalf of the Controller of Her Majesty's Stationery Office. © Crown copyright. Unauthorised reproduction infringes Crown copyright and may lead to prosecution or civil proceedings. Licence Number 100023728. 2010

**Key**

 Proposed No waiting at anytime



Services Group  
Transport & Capital  
Projects  
17 Allington Way Darlington  
DL1 4QB  
Tel : (01925) 405222



Scale: <b>1 : 500</b>	Project No.:	Project Title: <b>Woodlands Green</b>	
Drawn By: <b>CE</b>	Date: <b>20/10/2021</b>	Drawing Title: <b>Proposed Waiting Restrictions</b>	
Approved By: <b>PGI</b>	Date: <b>20/10/2021</b>	Drawing No.:	Rev / Amdt.: