


Revision	Description	Author	Checker	Date
P1	Issue for comments to team and Football Foundation	DPL	DC	16-02-2022
P2	Revisions following meeting with Football foundation. Grandstand and dug out locations moved. Goal storage areas and container added. Fencing amended. This issue to be submitted for planning pre-app enquiry	DPL	DC	23-02-2022
P3	New toilet and changing room units moved inside 4.5m pitch and hard standing enclosure. Fence lines and paths amended accordingly. Planting proposals added for area of existing trees and shrubs.	DPL	DC	16-05-2022

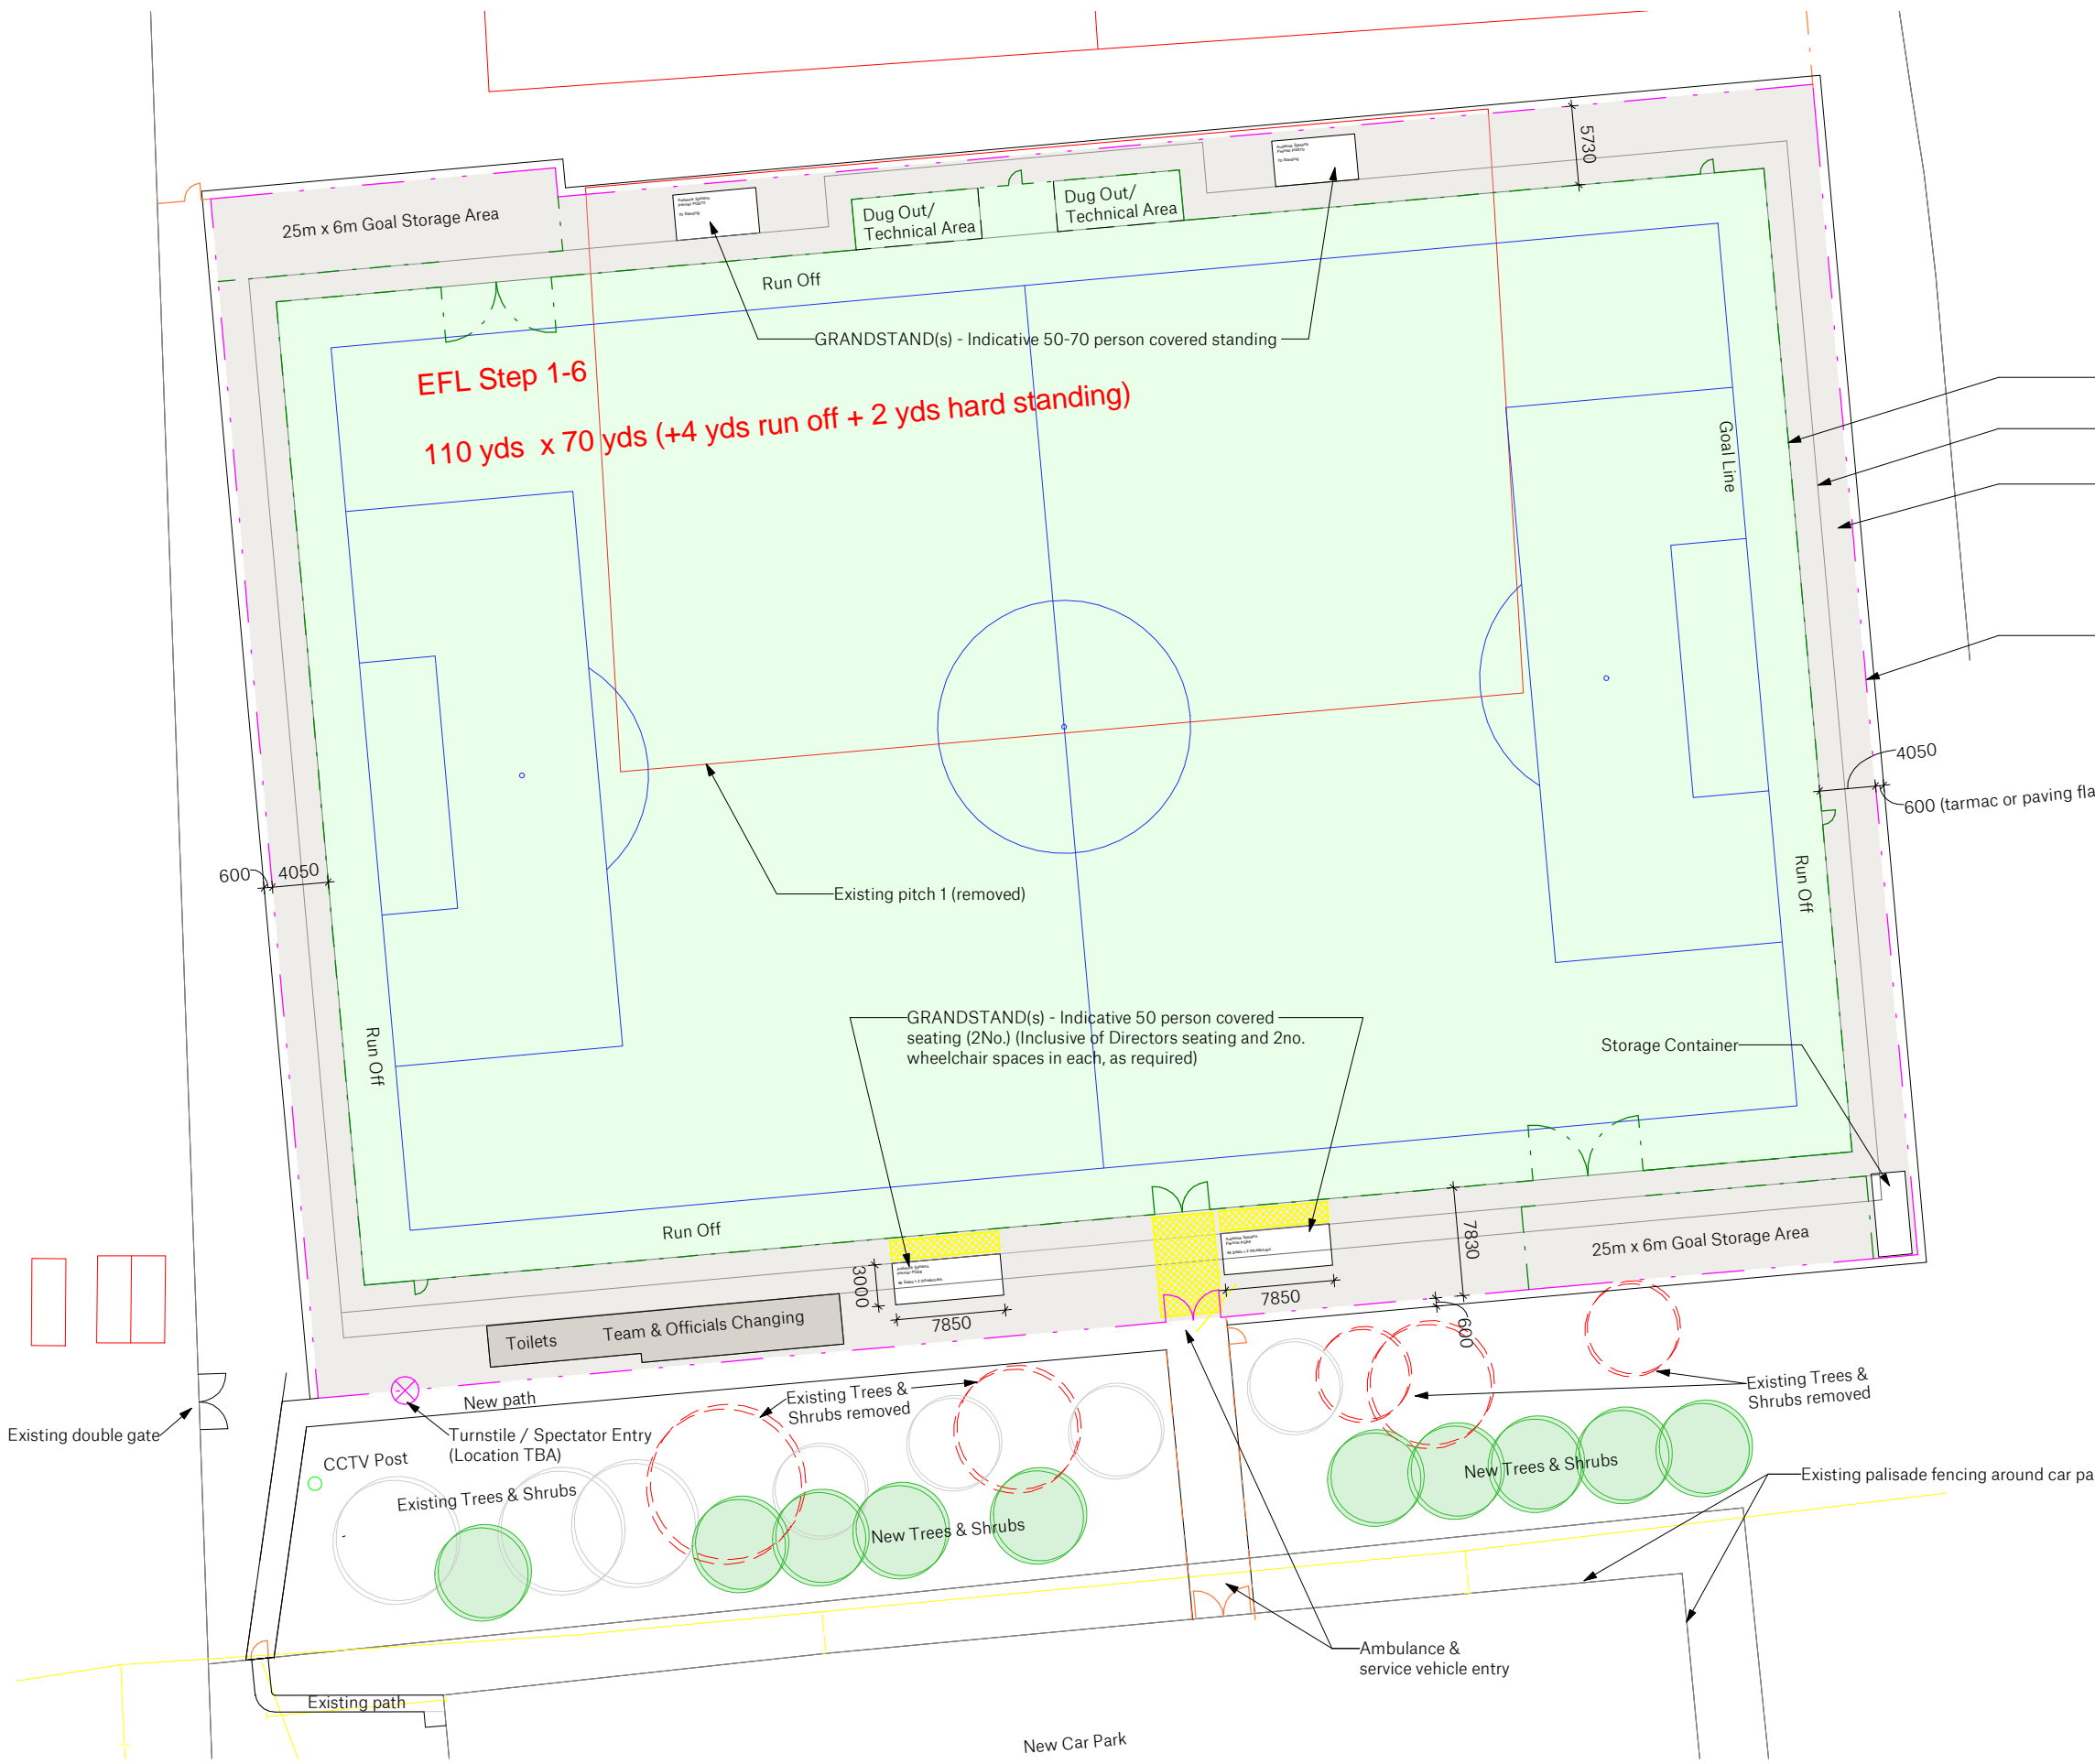

- Pitch perimeter barrier
- Indicative 2 yard line of hard standing (from FA guidance for Step 1-6 pitches)
- Grey area - Proposed hard standing around pitch (for spectators)
- Magenta dash dot line - green 1.8m anticlimb fence (height requirement tbc by FF (AM))
- 4050
- 600 (tarmac or paving flag mowing margin)

Indicative Step 5 Pitch arrangement

1:500

SPACE

Spaceworks, Benton Park Road, Newcastle upon Tyne, NE7 7LX
 T: +44 (0)844 800 6660
 www.spacearchitects.co.uk

Project Eastbourne Sports Complex				
Drawing Title Indicative pitch and spectator layout for Step 5				
Project No. 08290	Drawing No. ZZ-XX-DR-A-91103	Status S1	Revision P3	Scale at A3 1:500
File Reference: 08290-SPACE-ZZ-XX-DR-A-91103				