

**Brief Specification**

1.6mm panels: 2 Corri Profile  
 Base Plates: Extended Slotted  
 Top Plates: Extended Top Lift  
 Jacklegs: Brackets Only  
 Lifting Points: Top Corner Only  
 Forklift Tunnels: -  
 Staircase fixings: Fixing Bolts  
 Link Frame: -  
 Ceiling Height: 2235mm  
 Insulation: Walls & Roof 60mm  
 NB. Short Base Rail: 125mm PFC  
 Long Base Rail: 4.0mm Pressing

**External Finish (Mid-Sheen)**

Body: BS 10 A 05  
 Corners: BS 10 A 05  
 Plinth: BS 10 A 05  
 Fascia: BS 10 A 05  
 Jacklegs: -  
 Door: BS 10 A 05  
 Shutters: BS 10 A 05

**NB.** Finishes are indicative therefore it is the client's responsibility to ensure these are correct

**Internal Finish**

Wall Finish: White Polyester Faced Plywood  
 Shower Wall Finish: Polyflor Polyclad Plus PU 2840 'Polar Ice'  
 Ceiling Finish: Wilkins White  
 Floor Finish: Polysafe 4090 'Nordic Grey'  
 Shower Floor Finish: Polysafe Hydro H4940 'Tempered Steel'  
 Plastic Door & Window Linings: White  
 Internal Door Architrave: White  
 Plastic Skirting: Black PVC Sit-On  
 Top Lath: White 2 Part  
 'H' Sections: To Suit Board Finish  
 Internal Corners: White Angle  
 450mm Bench Seating: 34 x 44mm Timber Legs  
 45 x 19mm Seating Slats  
 All Stained in Medium Oak

**Aluminium Sliding Window**

Mill finish single glazed 914w x 914h frame @ 980mm affl c/w Kimcroft Shutter

**Aluminium HL1 Window**

Mill finish single glazed 600w x 300h frame @ 1721mm affl c/w Galv Mesh Guard

**Plumbing Notes**


Dudley Slimline Contract cisterns  
 Dual Flush WC  
 Spray Pattern Mixer Taps  
 Plastic Push-fit pipework  
 Fixed shower heads c/w push buttons

**Key**


2x5DL: 2 x 5 Lever Deadlock  
 RC: Roller Catch  
 2L: 2 Lever Lock  
 IB: Indicator Bolt  
 trh: Toilet Roll Holder  
 m: Mirror  
 h&c: Hat & Coat Hook  
 wdp: Wash Down Point  
 WO: Waste Outlet  
 MCW: Mains Cold Water Inlet  
 HWI: Hot Water Inlet  
 Waste & Water Protected By Steel Shroud

Tolerance: ±2mm  
 Timber Framing: 45mm  
 Prod. No.: -  
 Fleet No.: -  
 Stickers: -  
 I.D. Plate: -  
 Module Weight: -  
 Laden Weight: -  
 Max. Lift Weight: -

**Electrical Key**

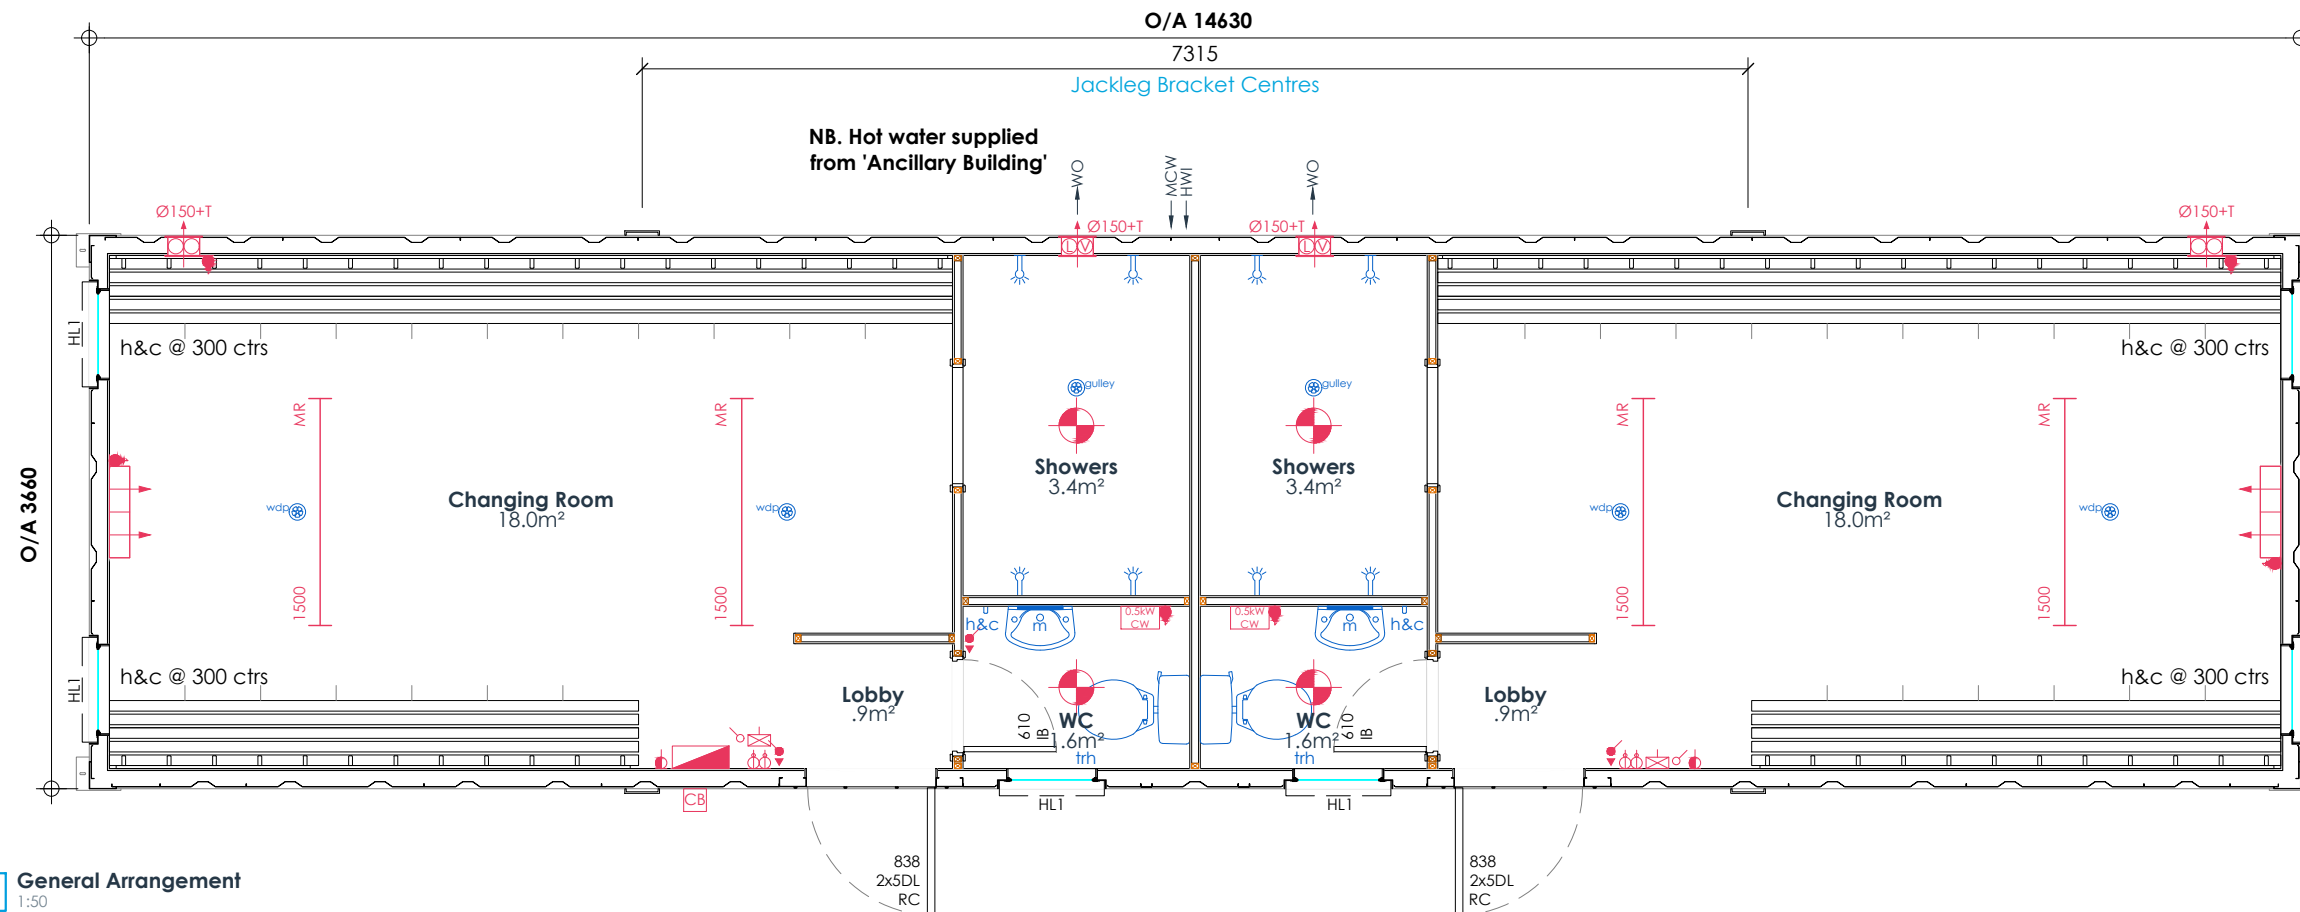

**General Arrangement**  
1:50

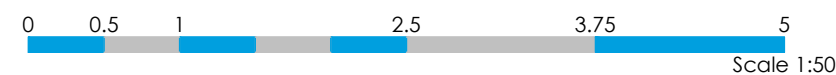

do not scale from drawing

rev	description	by/chk	date
P01	Issued for approval	ST/SF	02/04/20



client:  
**Martin Baker**

project:  
**Changing Rooms**

title:  
**Changing Rooms**

date: 02/04/20 owner: ST checked: SF

project ref: 2021281 scale @ A3 As Shown

drawing ref: **B1-100** status: **S4** rev: **P01**

**DRAWING APPROVAL**  
 Signed: \_\_\_\_\_  
 Date: \_\_\_\_\_